


POURABLE SEALANT POCKET PARASOLO ROOF MEMBRANE - INSULATED (ALL SYSTEMS)

LEGEND

SEALANT

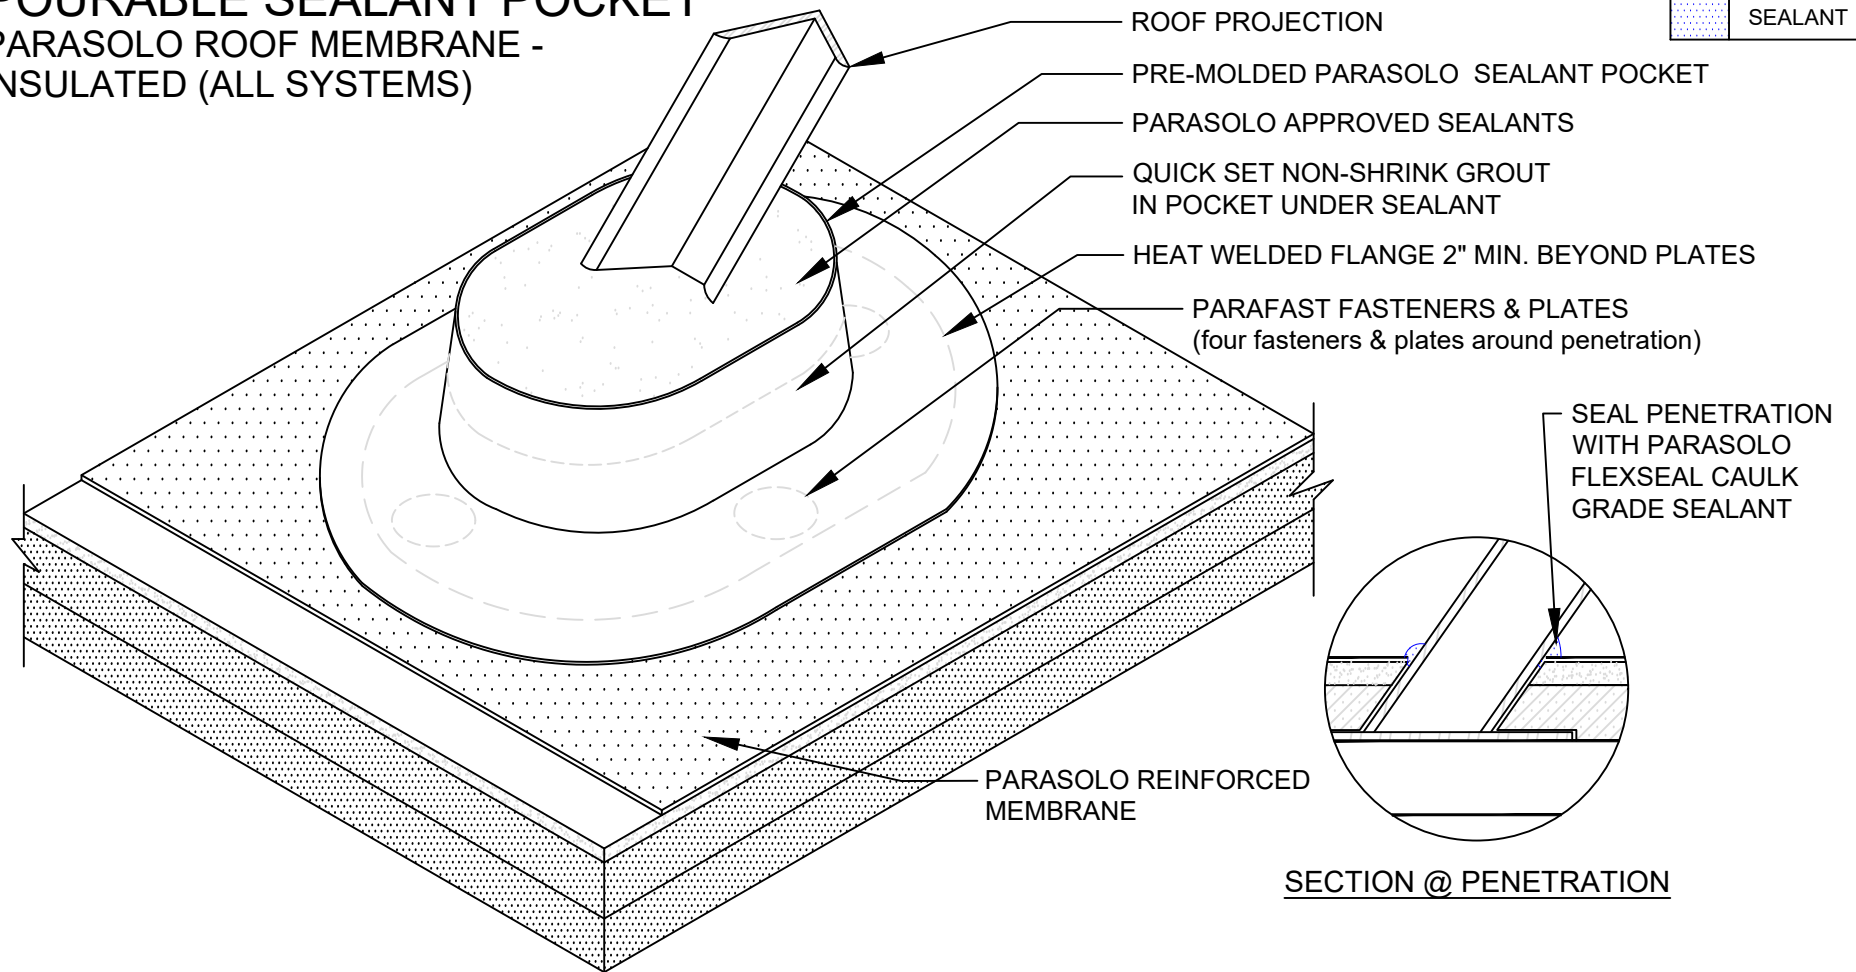

NOTES:

1. ALLOW 2 INCHES OF CLEARANCE AROUND THE PROJECTION. IF MULTIPLE PROJECTIONS, ALLOW 1 INCH BETWEEN PROJECTION & POCKET.
2. THE EXISTING PROJECTION MUST BE CLEAN OF ALL DEBRIS BEFORE INSTALLATION.
3. IF SEALANT POCKET MUST BE CUT, STRIP IN CUT WITH AN UNREINFORCED PARASOLO STRIP 4 INCHES MIN. WIDE AND EXTEND ONTO THE FIELD MEMBRANE A MINIMUM OF 2 INCHES.
4. IF PLATES AND FASTENERS ENCROACH INTO THE SEAM AREA OF THE POCKET, THEN A TARGET MUST BE ADDED FIRST TO COVER THE FASTENERS.
5. REQUIREMENTS AND RECOMMENDATIONS DETAILED IN CURRENT SIPLAST SPECIFICATIONS SHALL APPLY IN ADDITION TO THE ABOVE DRAWING.

Scale: NTS

REF: POURABLE SEALANT POCKET - PARASOLO - INSULATED

Detail Number:
DE-SP-36-03i



14911 Quorum Drive, Suite 600 - Dallas, Texas - 75254 (800) 922-8800

www.siplast.com

Rev: 06.08.2023