


CHANGE OF DECK PLAIN DETAIL

PARASOLO ROOF MEMBRANE - INSULATED (ALL SYSTEMS)

LEGEND	
	HEAT WELD

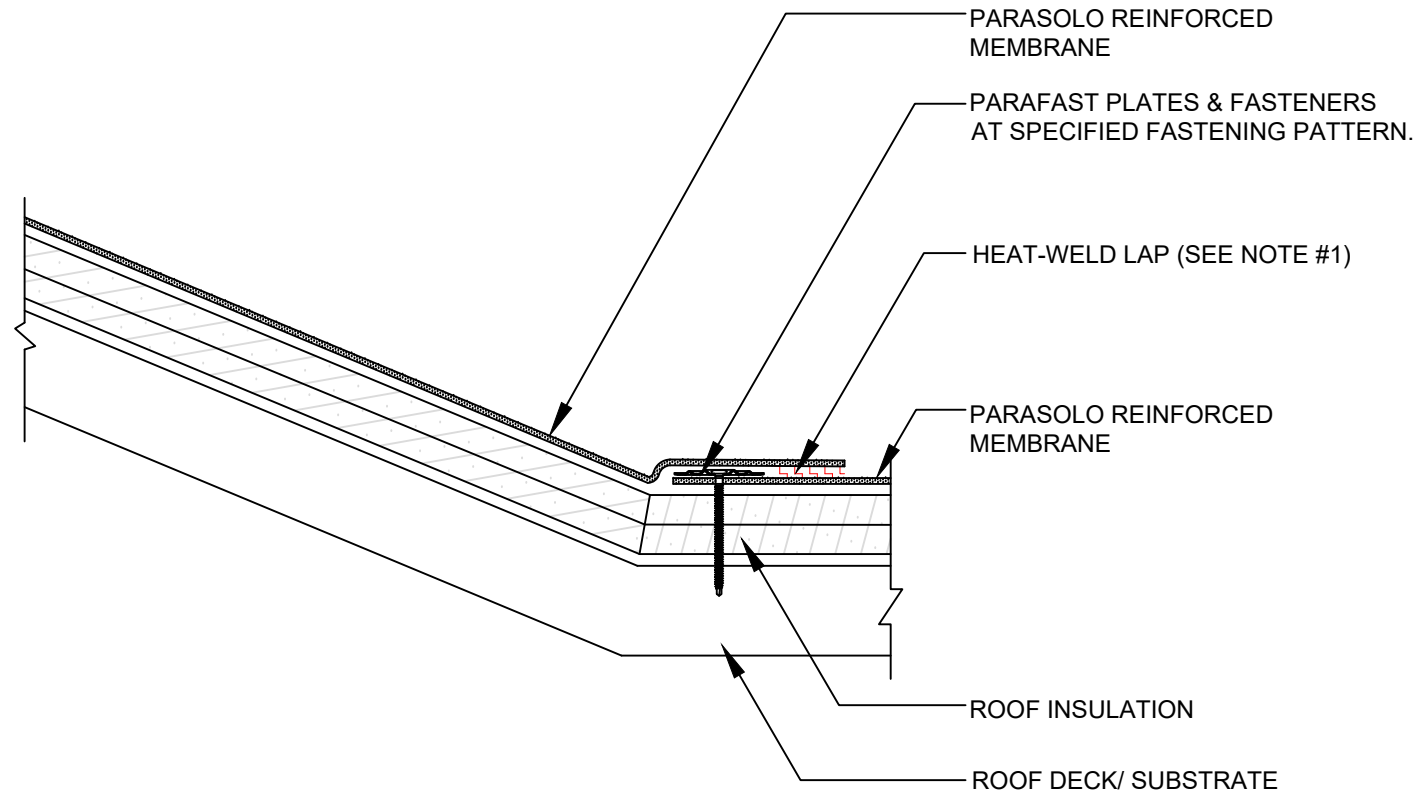

NOTES:

1. FOR HEAT-WELDING LAPS USE 1" MINIMUM WELD TO 1-1/2" MAXIMUM WELD.
2. ALL OTHER SLOPES 1:12 OR GREAT NEED TO BE FASTENED AT ANGLE CHANGE.

Scale: NTS

REF: CHANGE OF DECK PLAIN - PARASOLO - INSULATED

Detail Number:
DE-SP-36-13a



14911 Quorum Drive, Suite 600 - Dallas, Texas - 75254 (800) 922-8800

www.siplast.com

Rev: 06.08.2023