


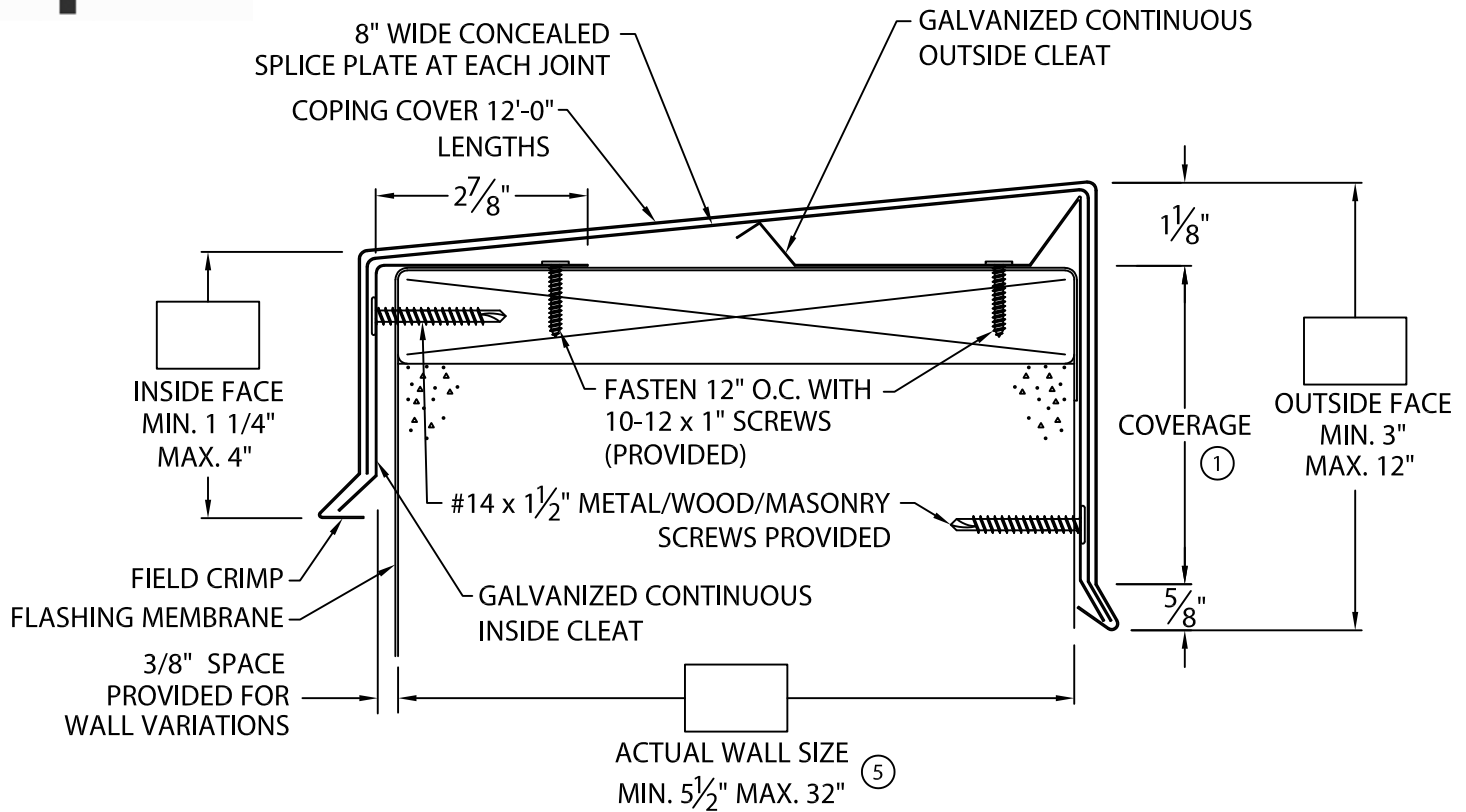

PARAGUARD M CONTINUOUS CLEAT COPING

TAPERED VERSION



NOTES:

- ① FACE = COVERAGE (SHOULD EXTEND A MIN. OF 1" BELOW FLASHING MEMBRANE) + 1⁹/₁₆".
- ② 24 GA. GALV. AND .040" ALUM. COPING COVERS AVAILABLE FOR WALL SIZES 3¹/₂" TO 24" ONLY.
- ③ WELDED ACCESSORIES REQUIRE A MINIMUM MATERIAL THICKNESS OF .050".
- ④ FOR NON 90° MITERS PLEASE USE PRINT APPROVAL #44011-28217.
- ⑤ WALL SIZE INCLUDES MEMBRANE FLASHING THICKNESS.

MATERIAL:

___ 24 GA. GALVANIZED STEEL ② ___ .040" ALUMINUM ②
 ___ 22 GA. GALVANIZED STEEL ___ .050" ALUMINUM
 ___ OTHER _____ ___ .063" ALUMINUM
 COLOR: _____ FINISH: _____

QUANTITIES:

_____ LINEAL FEET 12'-0" LENGTHS

ACCESSORIES:

_____ OUTSIDE MITERS @ 90° ④ SPECIFY
 _____ INSIDE MITERS @ 90° ④ ACCESSORY TYPE:
 _____ RIGHT ENDCAPS WELDED ③
 _____ LEFT ENDCAPS QUICKLOCK
 _____ RIGHT ENDWALL (COPING VERSION)
 _____ LEFT ENDWALL (COPING VERSION)
 _____ RIGHT ENDWALL (SPlice PLATE VERSION)
 _____ LEFT ENDWALL (SPlice PLATE VERSION)

AUTHORIZED SIGNATURE:

APPROVED BY: _____

DATE: _____



ANSI/SPRI ES-1 TESTED

PROJECT:

ROOFING CONTRACTOR:

SHIP TO ADDRESS:

CITY, STATE, ZIP:

PHONE: 800-922-8800
EMAIL: PGUARD@SIPLAST.COM

DATE: 12/10/18

SHT.# ___ OF ___

DRN BY: JJC

CKD BY: SAK

DWG# 44011-28222

B