


# BASE SHEET FASTENING Paradiene 20 PR Base Sheet

Parafast XHD Fasteners w/2-3/4" Barbed Plates

APPROX. 231 FASTENERS/SQ

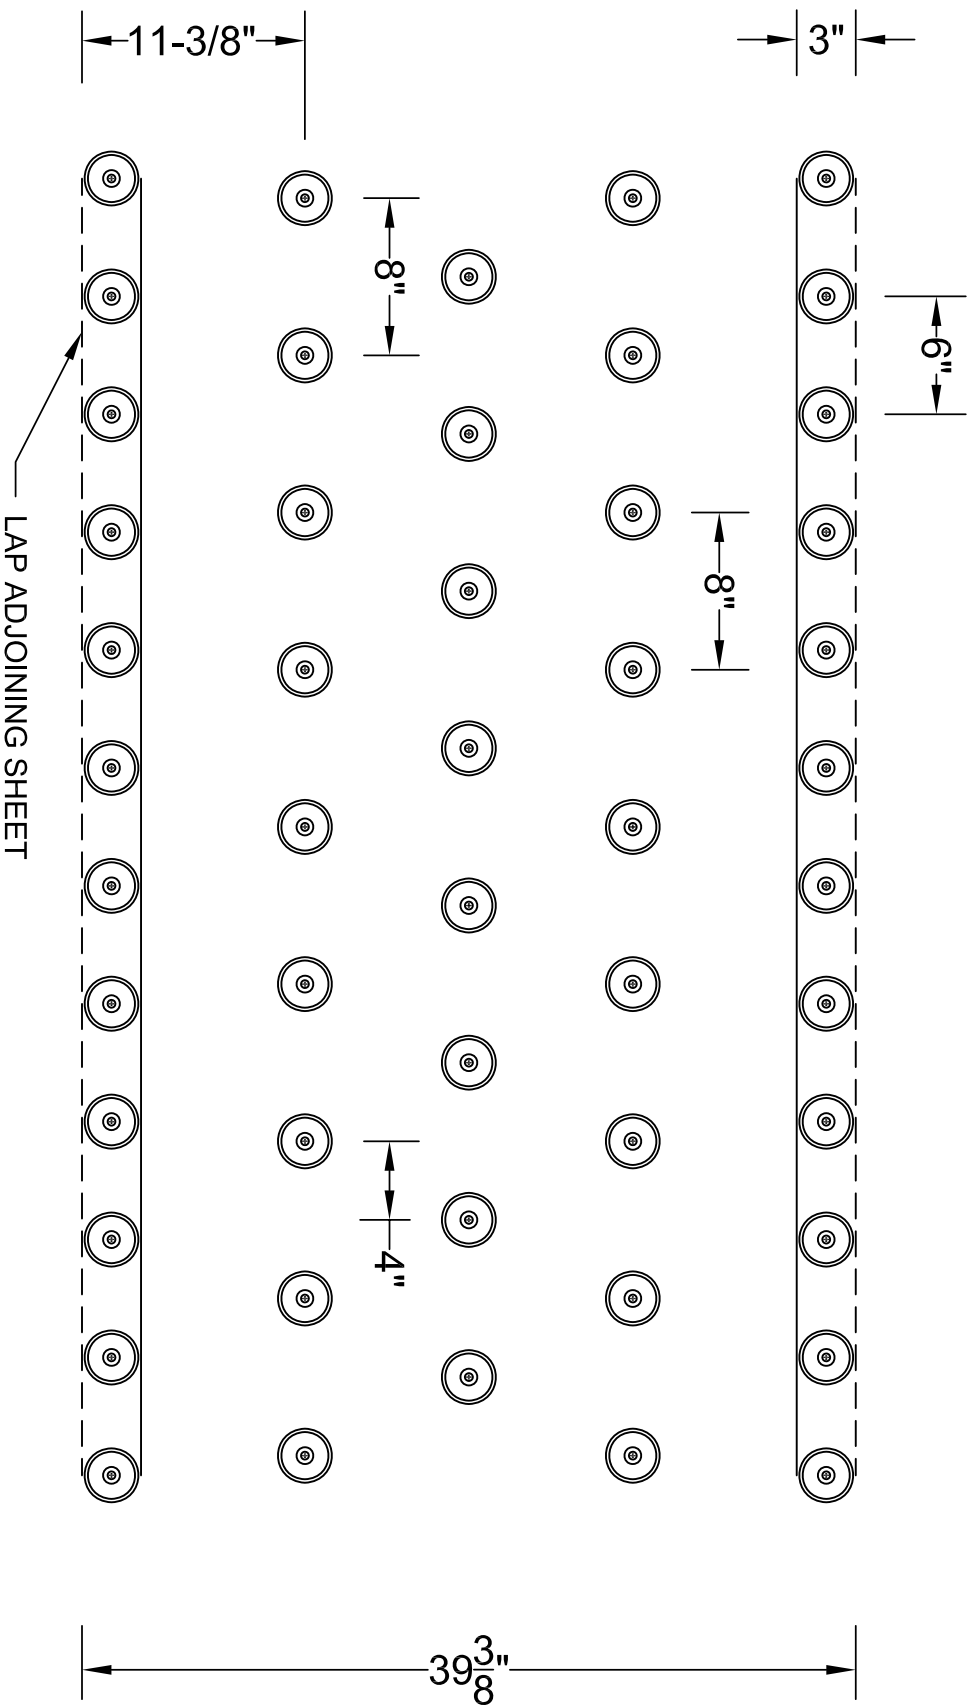

N.T.S.

- NOTES:
1. THE ABOVE FASTENING PATTERNS ARE RECOMMENDED FOR BASE SHEET SECUREMENT BELOW SIPLAST MEMBRANE SYSTEMS.
  2. CONTACT SIPLAST FOR RECOMMENDED FASTENING PATTERNS TO MEET SPECIFIC TESTING, CODE AGENCY, OR GUARANTEE REQUIREMENTS.



Siplast - 1000 East Rochelle Boulevard - Irving, Texas - 75062  
(800) 922-8800 - [www.siplast.com](http://www.siplast.com)

Ref: P-20PR XHDw-2.75'P (6x8x8x8)  
Date: 10.28.09