


COVER STRIP END LAP TREATMENT

PARASOLO ROOF MEMBRANE - INSULATED (ALL SYSTEMS)

LEGEND

HEAT WELD

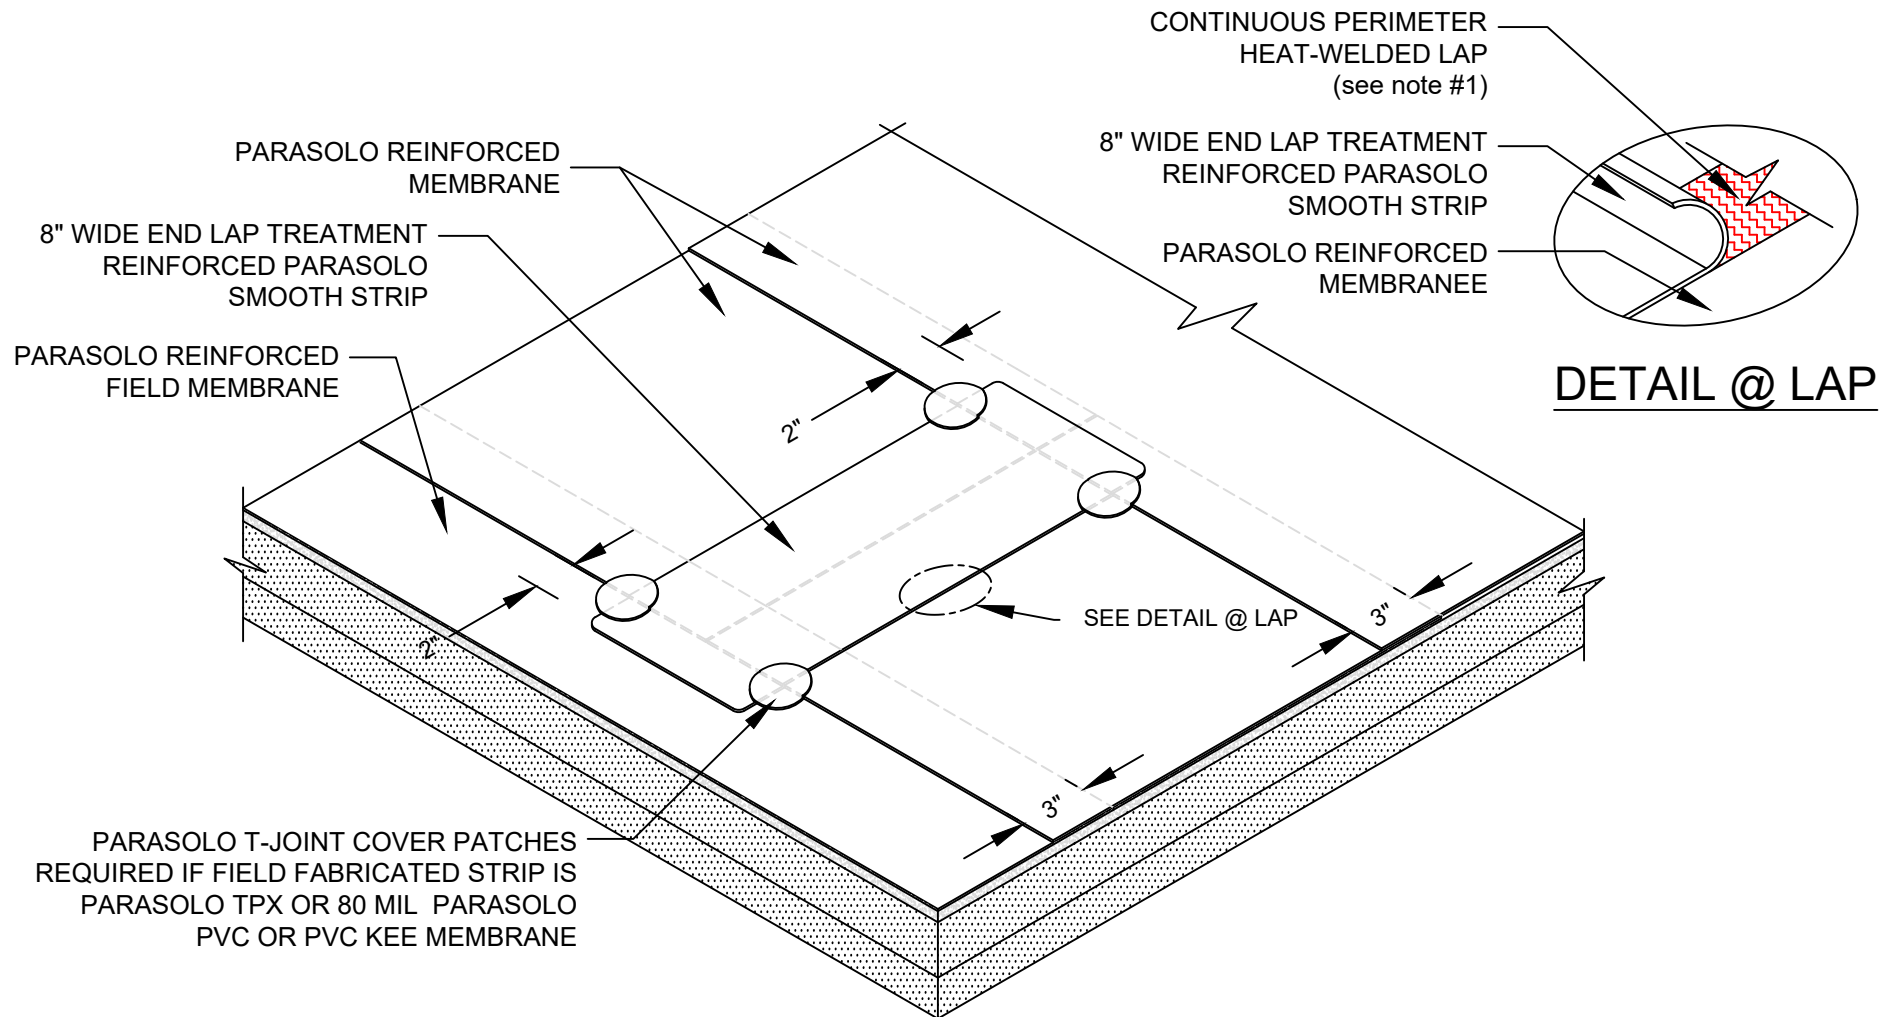

NOTES:

1. FOR HEAT-WELDING LAPS USE 1" MIN. WELD TO 1-1/2" MAXIMUM WELD.
2. REQUIREMENTS AND RECOMMENDATIONS DETAILED IN CURRENT SIPLAST SPECIFICATIONS SHALL APPLY IN ADDITION TO THE ABOVE DRAWING.

Scale: NTS

REF: SIDE LAP DETAIL-ADHERED - PARASOLO

Detail Number:
DE-6208



14911 Quorum Drive, Suite 600 - Dallas, Texas - 75254 (800) 922-8800

www.siplast.com

Rev: 06.08.2023