
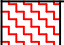
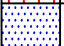


# DOOR THRESHOLD FLASHING DETAIL

## PARASOLO ROOF MEMBRANE - INSULATED (ALL SYSTEMS)

LEGEND	
	HEAT WELD
	SEALANT

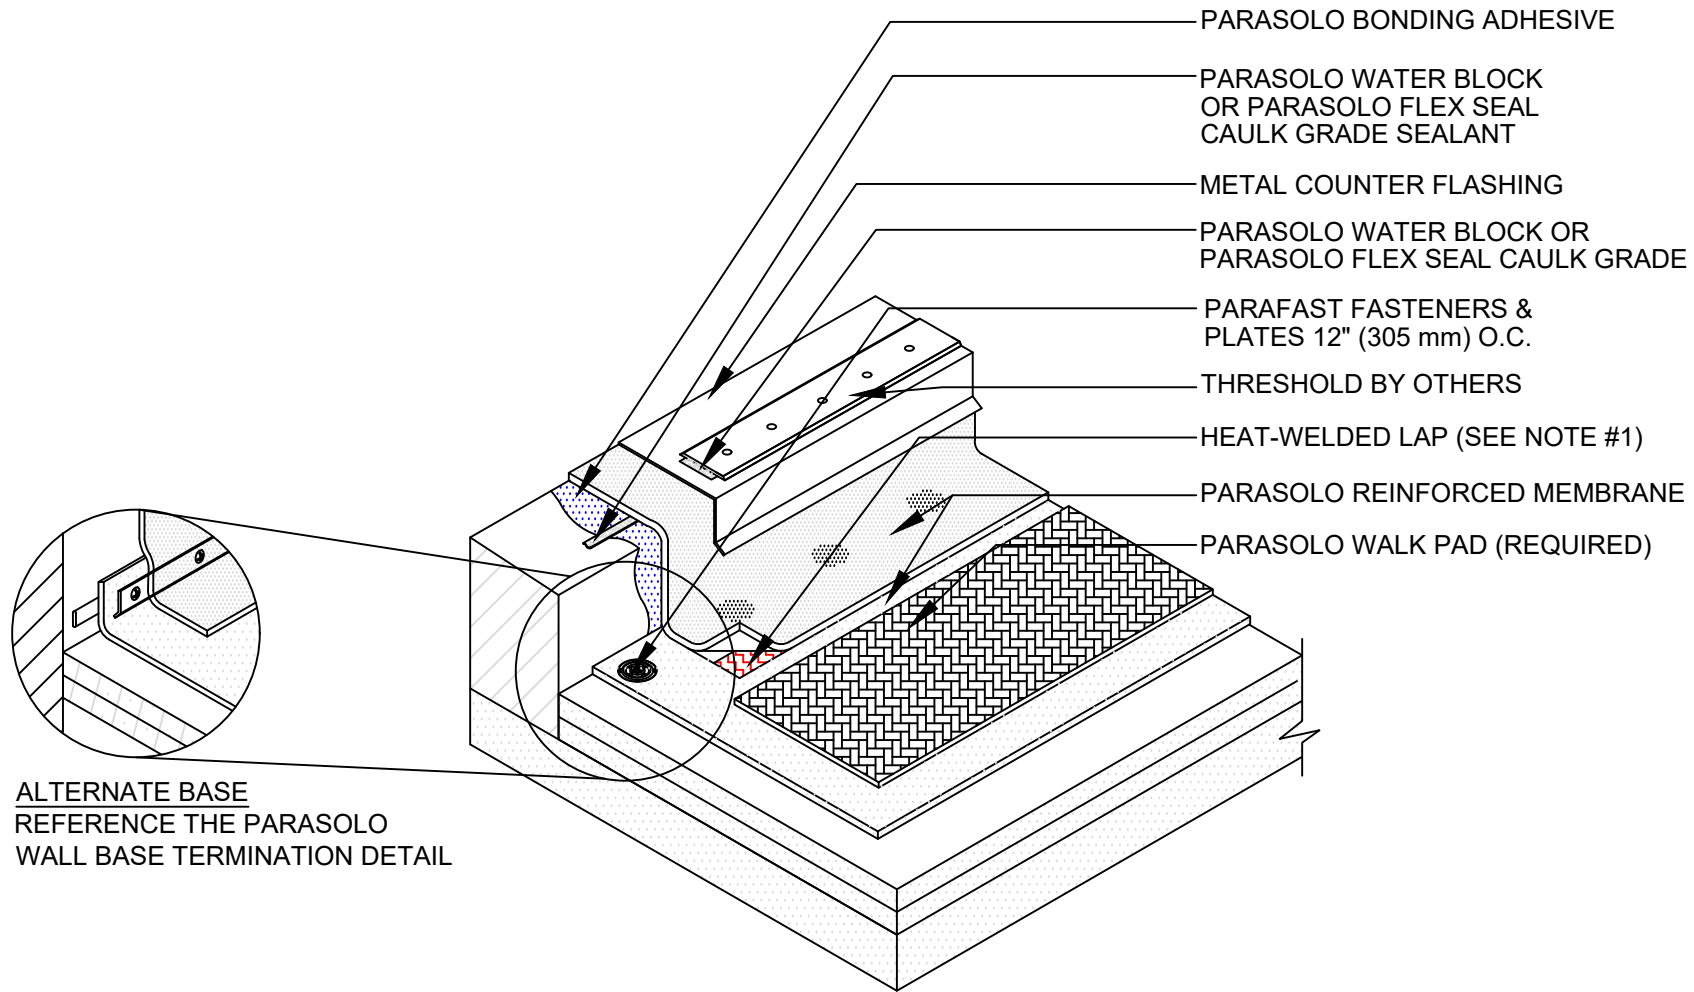

### NOTES:

1. FOR HEAT-WELDING LAPS USE 1" MINIMUM WELD TO 1-1/2" MAXIMUM WELD.
2. FOR HEIGHTS LESS THAN 8" (203 MM) CONTACT SIPLAST FOR MORE INFORMATION.

Scale: NTS

REF: DOOR THRESHOLD - PARASOLO - INSULATED

Detail Number:  
DE-6269



14911 Quorum Drive, Suite 600 - Dallas, Texas - 75254 (800) 922-8800

[www.siplast.com](http://www.siplast.com)

Rev: 06.08.2023