
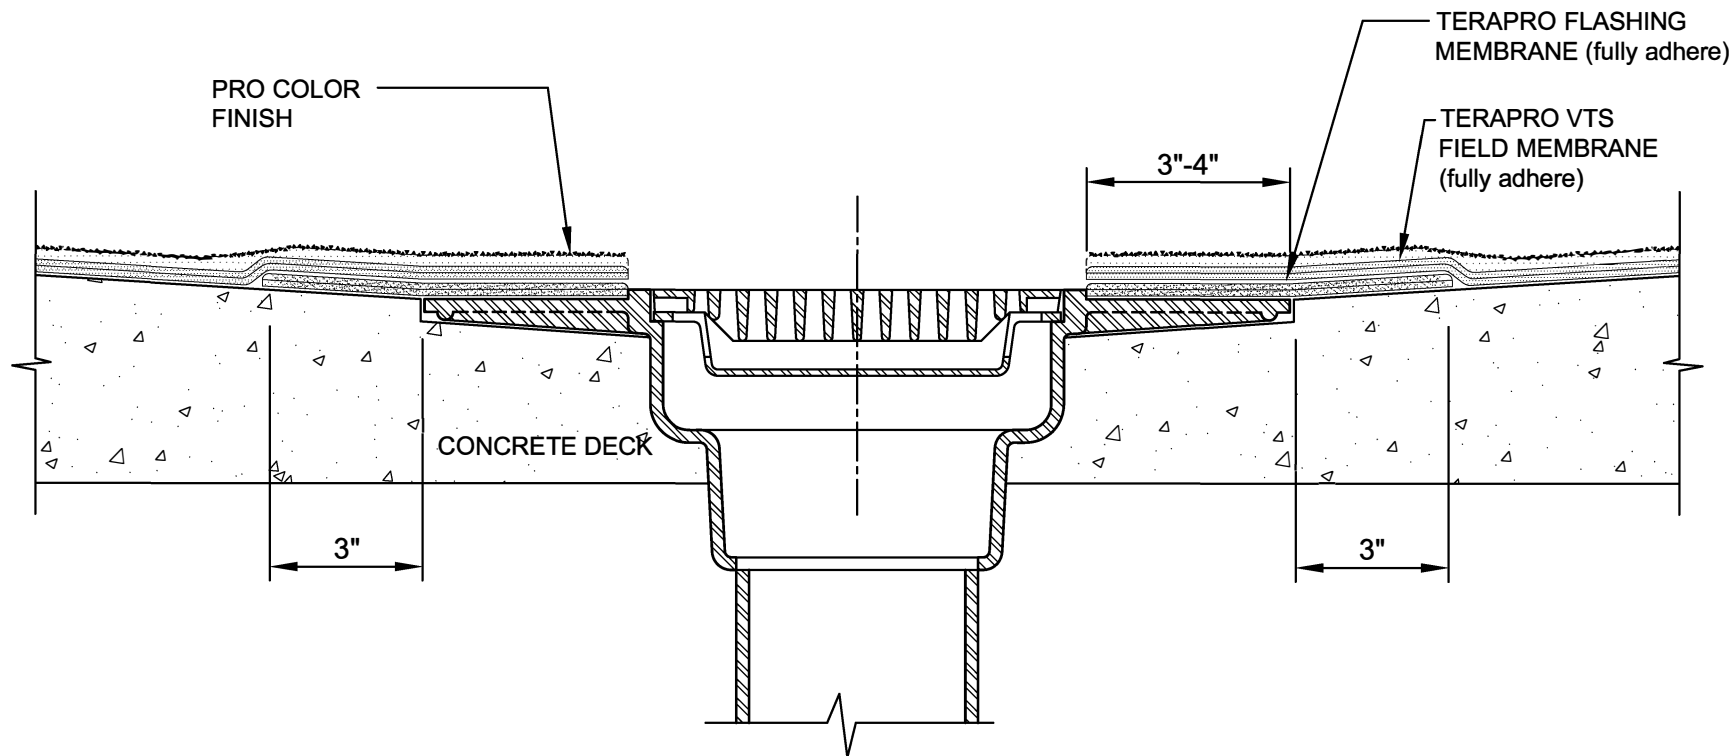


DRAIN

TERAPRO VTS REINFORCED - CONCRETE SUBSTRATE

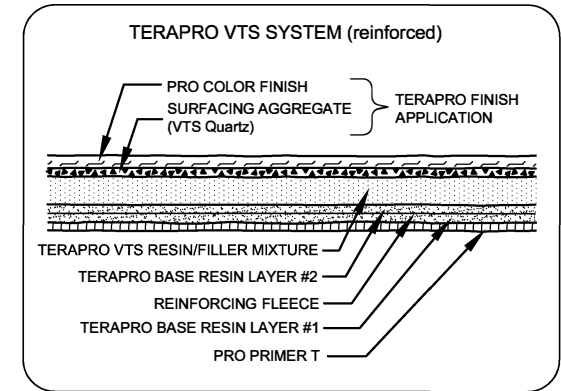

- NOTES:
1. REFER TO SIPLAST PREPARATION GUIDELINES FOR PROPER SURFACE TREATMENT OF ALL SUBSTRATES PRIOR TO APPLICATION OF TERAPRO MATERIALS.
 2. THE DRAIN ASSEMBLY SHOULD BE INSTALLED ACCORDING TO THE DRAIN MANUFACTURER'S SPECIFICATIONS AND RECOMMENDATIONS.
 3. REQUIREMENTS AND RECOMMENDATIONS DETAILED IN TERAPRO VTS INSTALLATION SPECIFICATIONS SHALL APPLY IN ADDITION TO THE ABOVE DRAWING.

N.T.S.