


DRAIN w/FLANGE

TERAPRO (REINFORCED) - CONCRETE SUBSTRATE

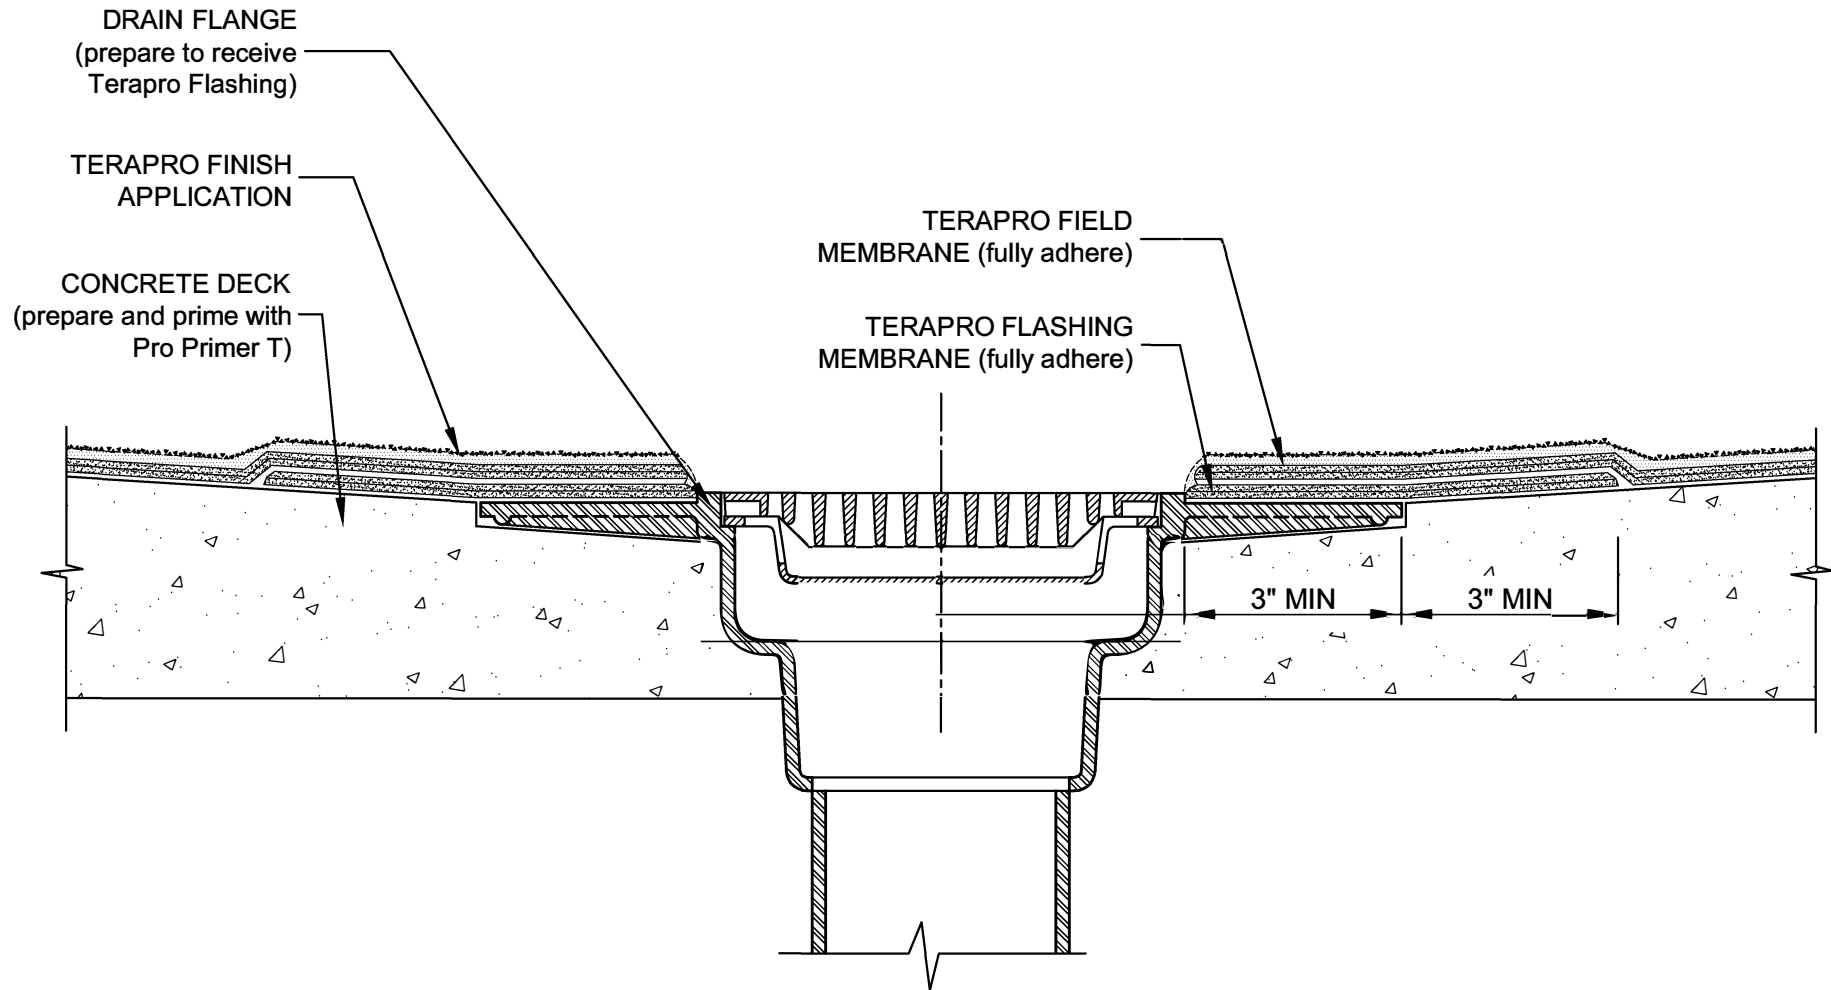

- NOTES: 1. REFER TO SIPLAST PREPARATION GUIDELINES FOR PROPER SURFACE TREATMENT OF ALL SUBSTRATES PRIOR TO APPLICATION OF TERAPRO MATERIALS.
2. INSTALL THE DRAIN ASSEMBLY ACCORDING TO THE DRAIN MANUFACTURER'S SPECIFICATIONS AND RECOMMENDATIONS.
3. REQUIREMENTS AND RECOMMENDATIONS DETAILED IN TERAPRO INSTALLATION SPECIFICATIONS SHALL APPLY IN ADDITION TO THE ABOVE DRAWING.

N.T.S.