


ROOF EDGE

TERAPRO (REINFORCED) - CONCRETE SUBSTRATE

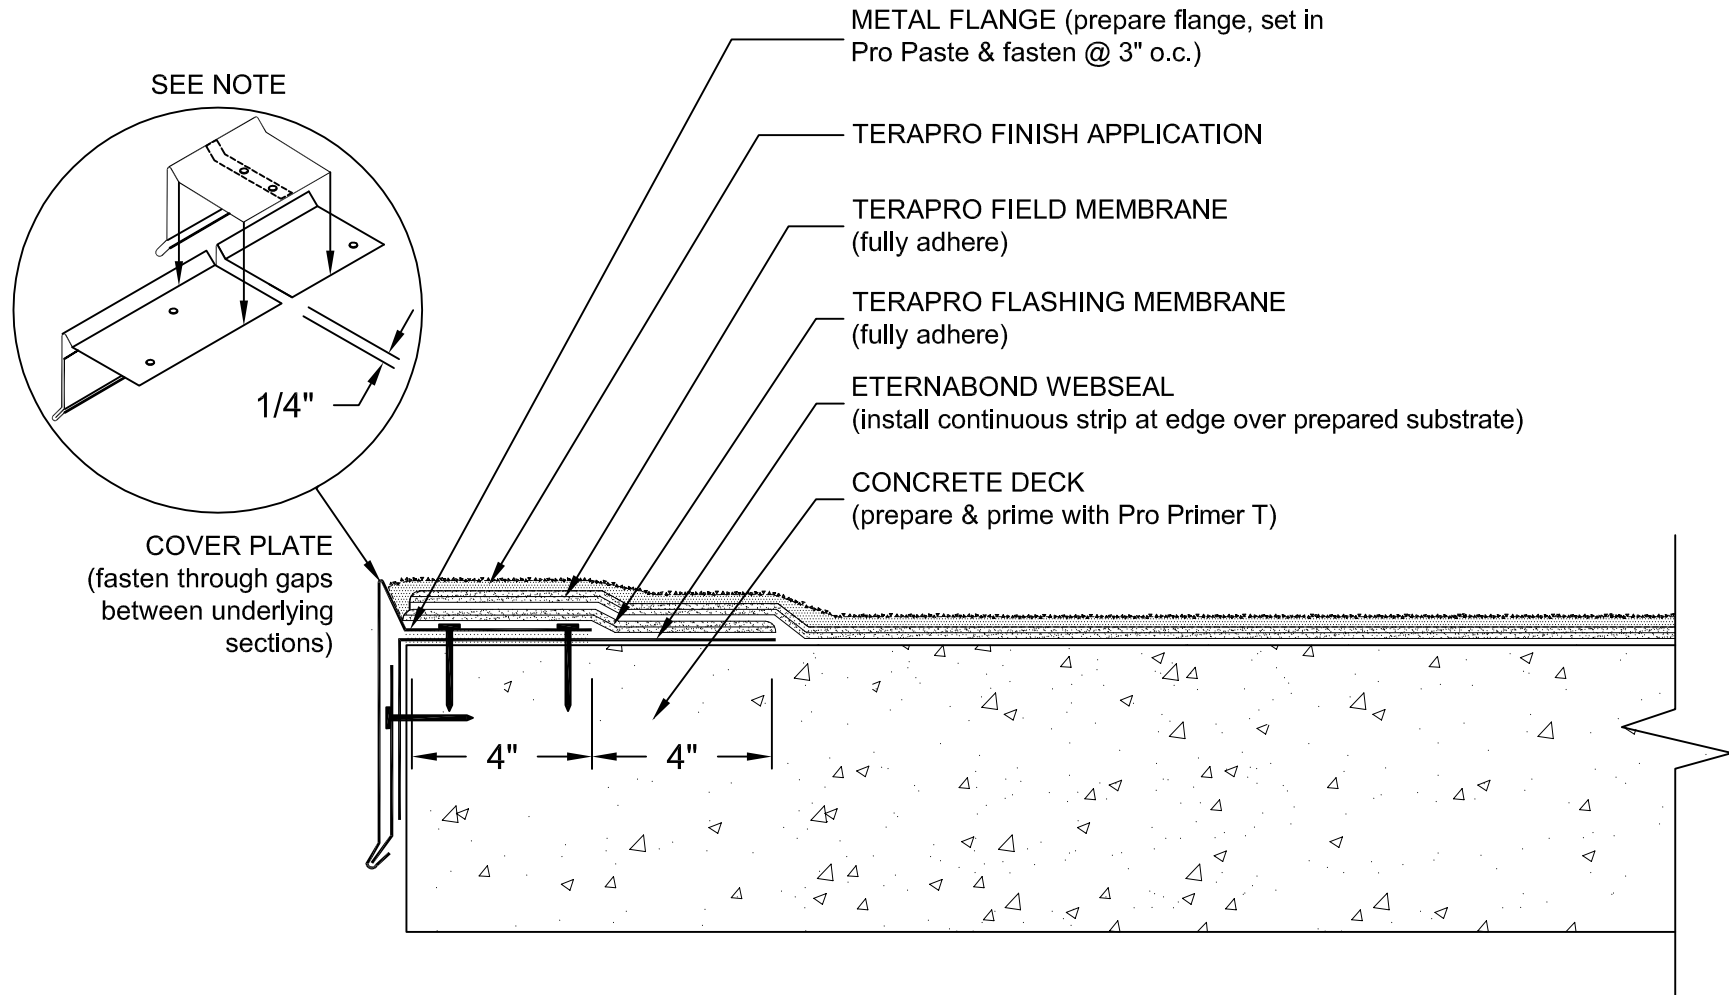

- NOTES: 1. REFER TO SIPLAST PREPARATION GUIDELINES FOR PROPER SURFACE TREATMENT OF ALL MATERIALS PRIOR TO APPLICATION OF TERAPRO MATERIALS.
2. REQUIREMENTS AND RECOMMENDATIONS DETAILED IN CURRENT SIPLAST SPECIFICATIONS AND THE TERAPRO ROOF SYSTEM INSTALLERS GUIDE SHALL APPLY IN ADDITION TO THE ABOVE DRAWING.
3. SEE DETAIL TITLED ROOF EDGE SPLICE TREATMENT FOR PROPER EDGE METAL JOINT TREATMENT GUIDELINES.

N.T.S.

