


LIGHTNING PROTECTION SYSTEM (ROOF MOUNTED)

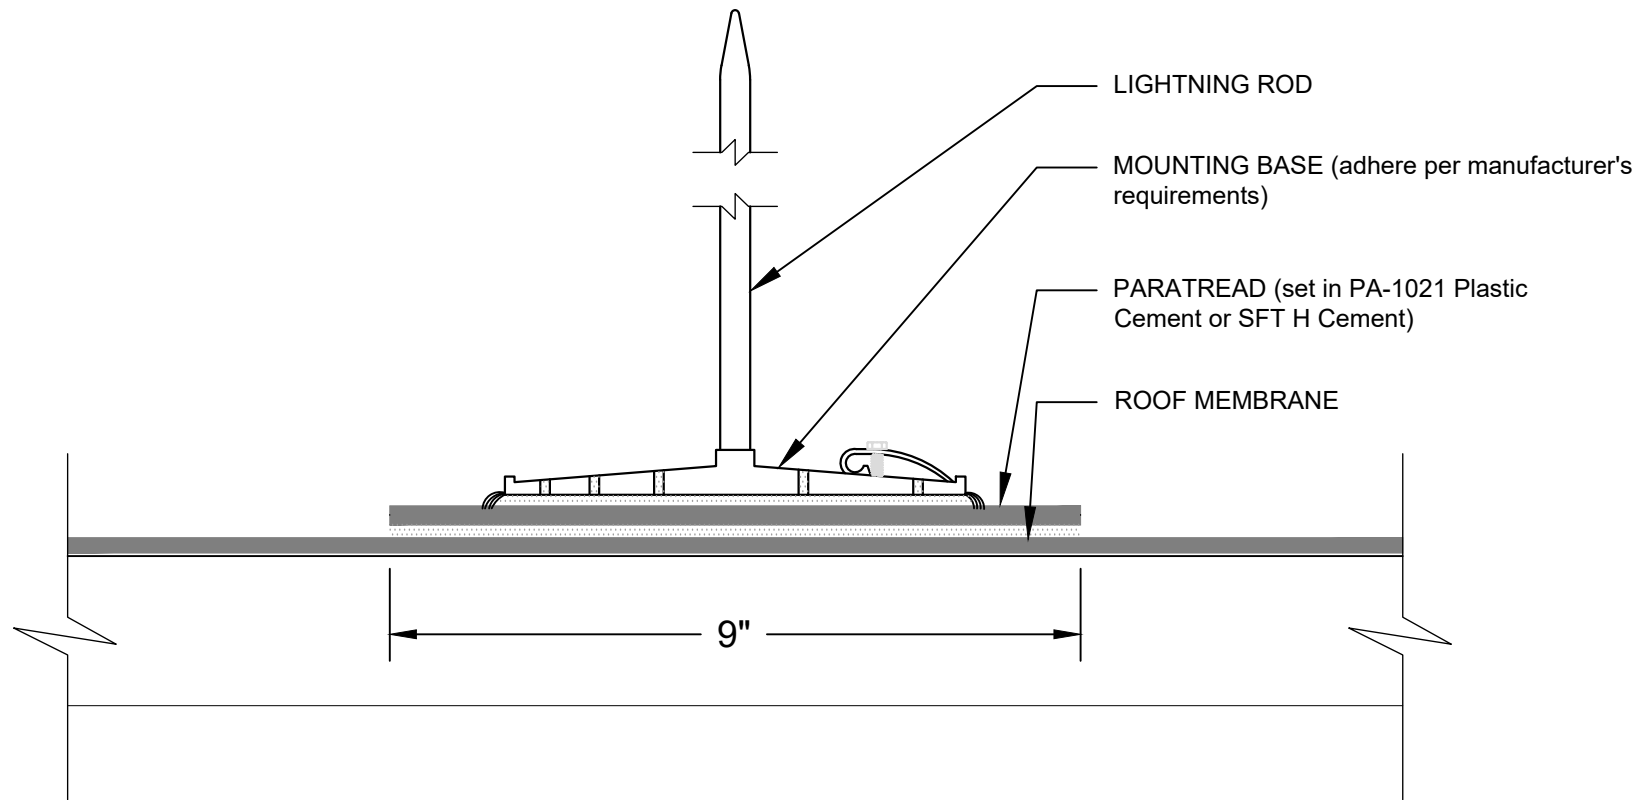

NOTES:

1. THE PARATREAD SHOULD BE INSTALLED BY A SIPLAST SELECT CONTRACTOR.
2. THE INSTALLATION OF THE LIGHTNING PROTECTION SYSTEM SHOULD FOLLOW THE SPECIFICATIONS OF THE LIGHTNING PROTECTION SYSTEM MANUFACTURER.

CAUTION: SIPLAST RECOMMENDS THAT ALL PRACTICES PERTAINING TO NRCA CERTA GUIDELINES BE FOLLOWED WHEN TORCHING METHODS ARE EMPLOYED. THIS INCLUDES PERFORMING A FIRE WATCH FOLLOWING ANY TORCH APPLICATIONS. ALWAYS HAVE APPROVED FIRE-EXTINGUISHING EQUIPMENT NEARBY.

Scale: NTS

REF: LIGHTNING PROTECTION - ROOF MOUNTED - SBS SELF-ADHESIVE SYSTEM - INSULATED

Detail Number:
DE-0531



14911 Quorum Drive, Suite 600 - Dallas, Texas - 75254 (800) 922-8800

www.siplast.com

Rev: 02.29.2024