


SIDE LAP DETAIL - MECHANICALLY ATTACHED

PARASOLO ROOF MEMBRANE - INSULATED (MECHANICALLY ATTACHED SYSTEM)

LEGEND	
	HEAT WELD

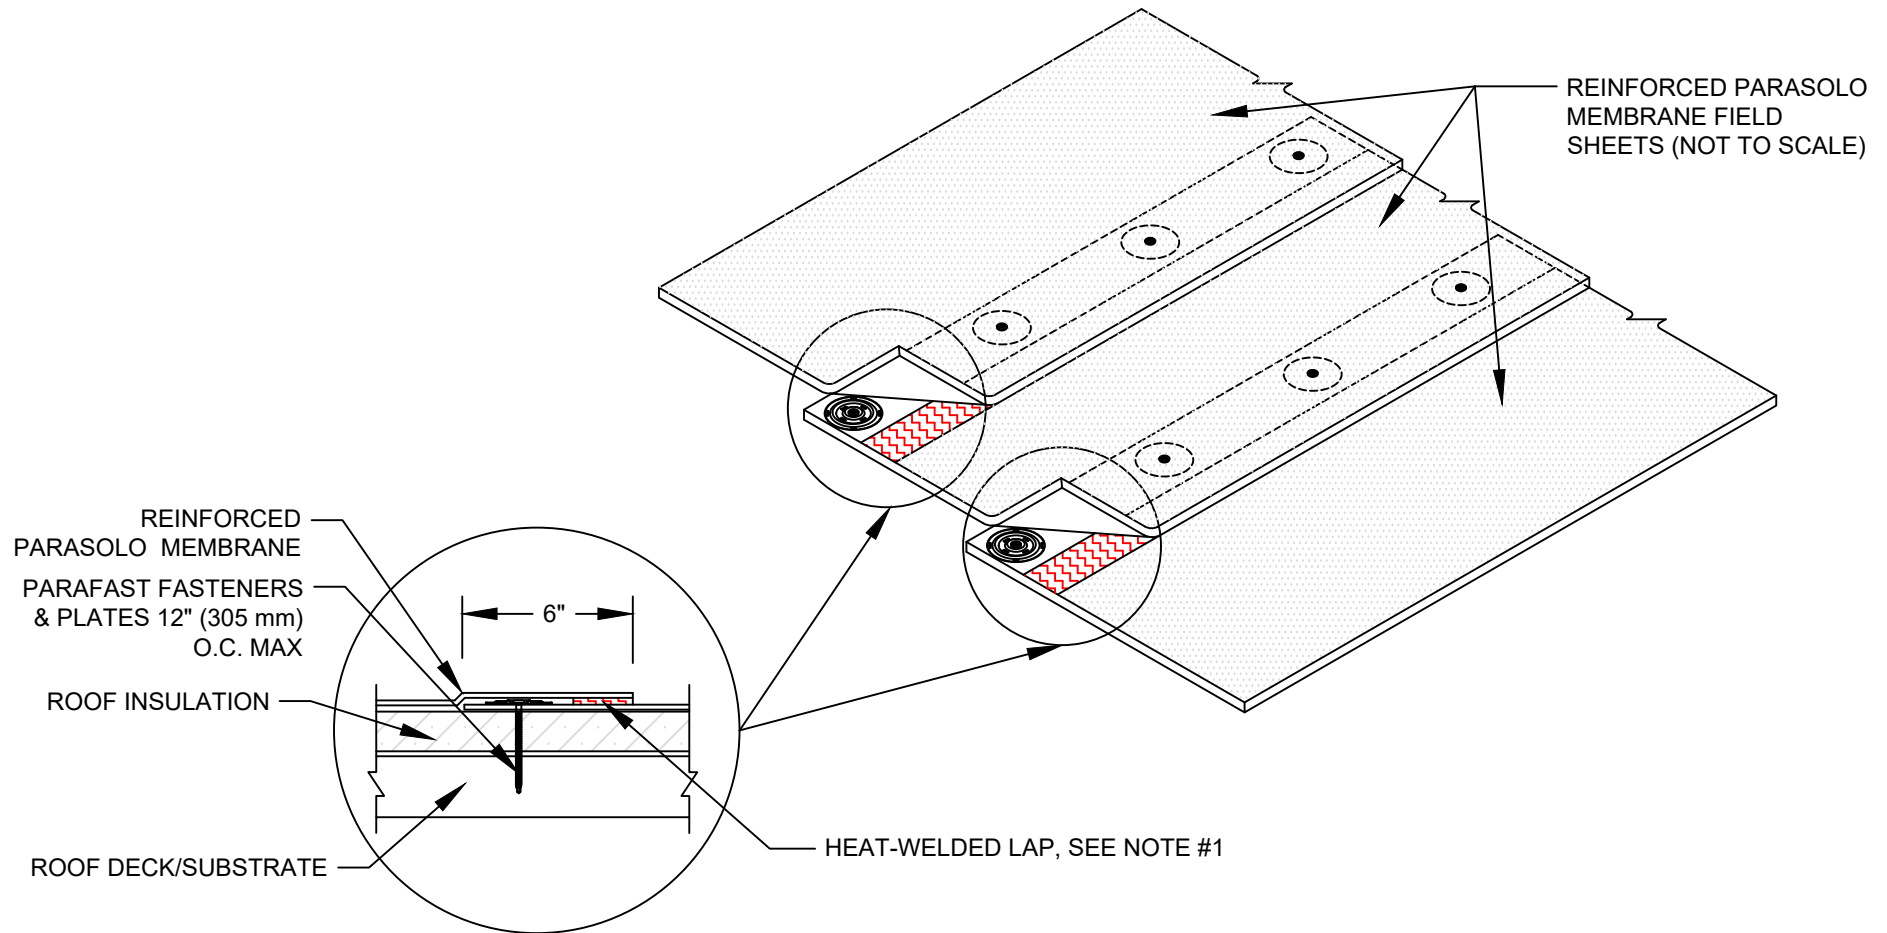

NOTES:

1. FOR HEAT-WELDING LAPS USE 1" MIN. WELD TO 1-1/2" MAXIMUM WELD.

Scale: NTS

REF: SIDE LAP DETAIL-MECH. - PARASOLO - INSULATED

Detail Number:
DE-6206



14911 Quorum Drive, Suite 600 - Dallas, Texas - 75254 (800) 922-8800

www.siplast.com

Rev: 06.08.2023