
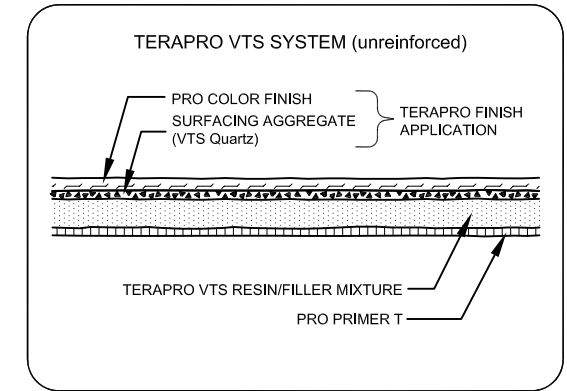


CONCRETE STATIC CRACK (NON-MOVING)

TERAPRO VTS UNREINFORCED

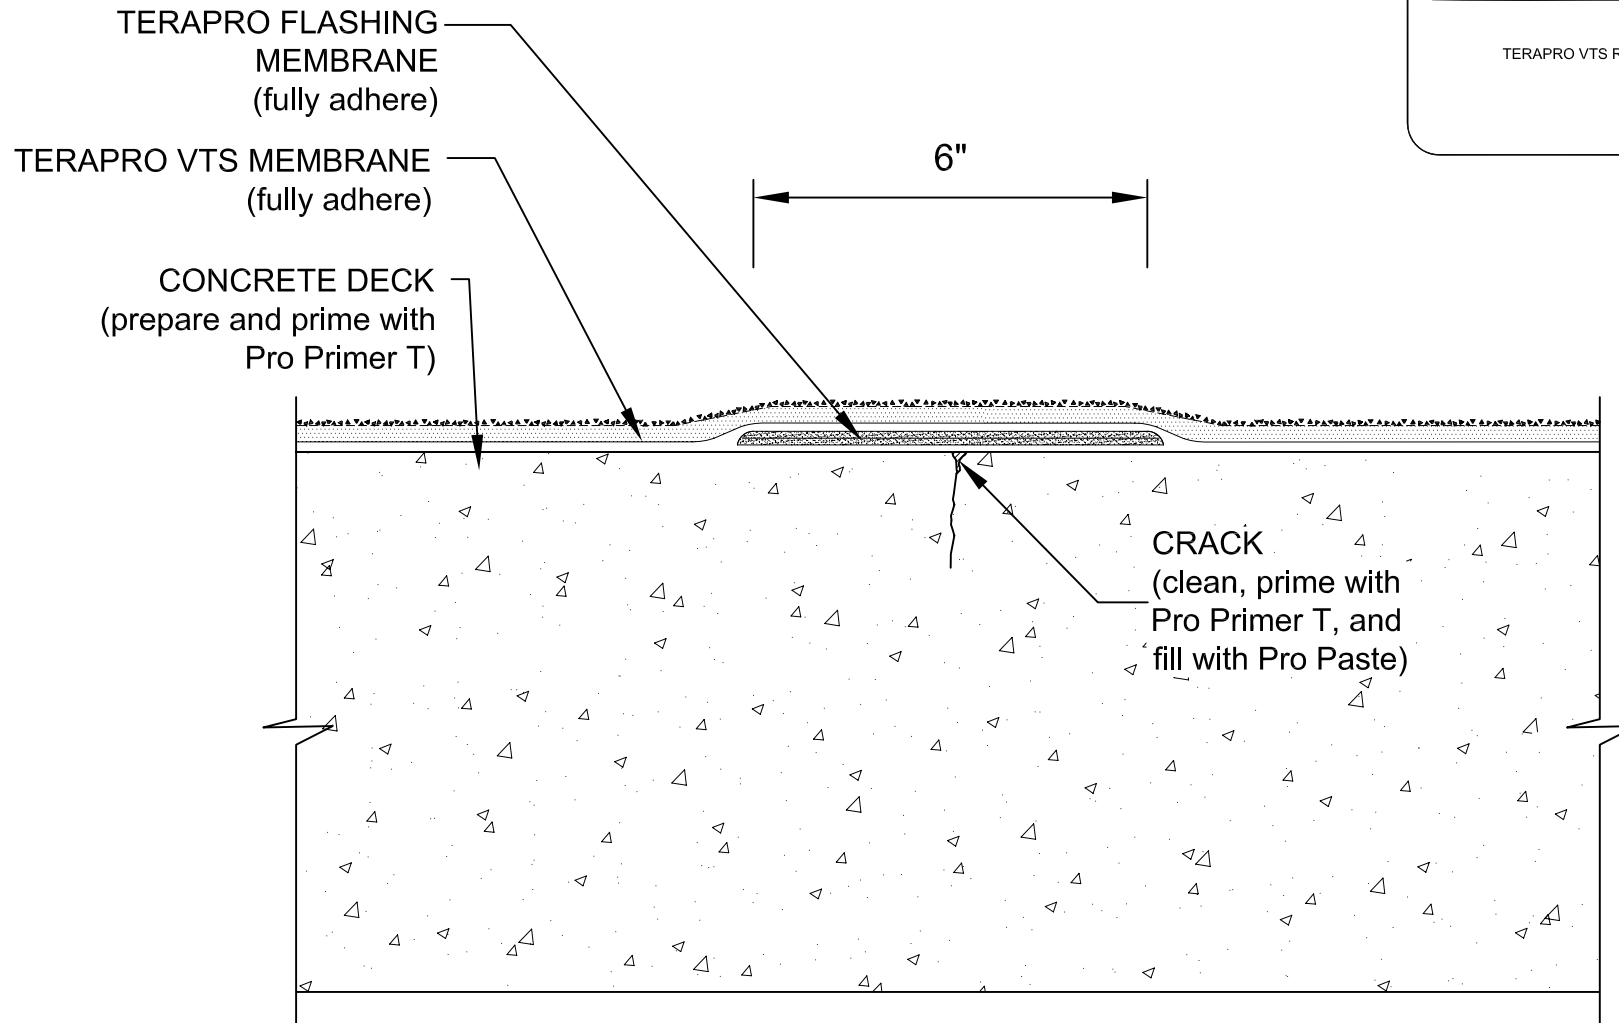

- NOTES: 1. REFER TO SIPLAST PREPARATION GUIDELINES FOR PROPER SURFACE TREATMENT OF ALL MATERIALS PRIOR TO APPLICATION OF TERAPRO MATERIAL.
 2. IF THERE IS ANY DOUBT AS TO THE DYNAMIC NATURE OF THE CRACK, THE USE OF AN ADDITIONAL 6" AND 12" BAND OF RESIN/FLEECE/RESIN IS RECOMMENDED.
 3. REQUIREMENTS AND RECOMMENDATIONS DETAILED IN TERAPRO VTS INSTALLATION SPECIFICATIONS SHALL APPLY IN ADDITION TO THE ABOVE DRAWING.

N.T.S.