

PARAFAST[®] RHINOBOND[®] ASSEMBLY DETAIL

PARASOLO ROOF MEMBRANE - INSULATED (HEAT INDUCTION SYSTEM)

LEGEND



HEAT WELD



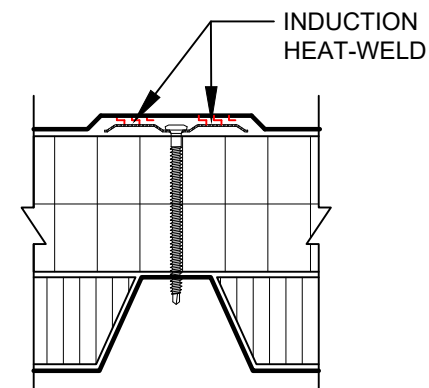


PLATE WELDED DETAIL

PVC = BLACK PLATE
TPO = GOLD PLATE

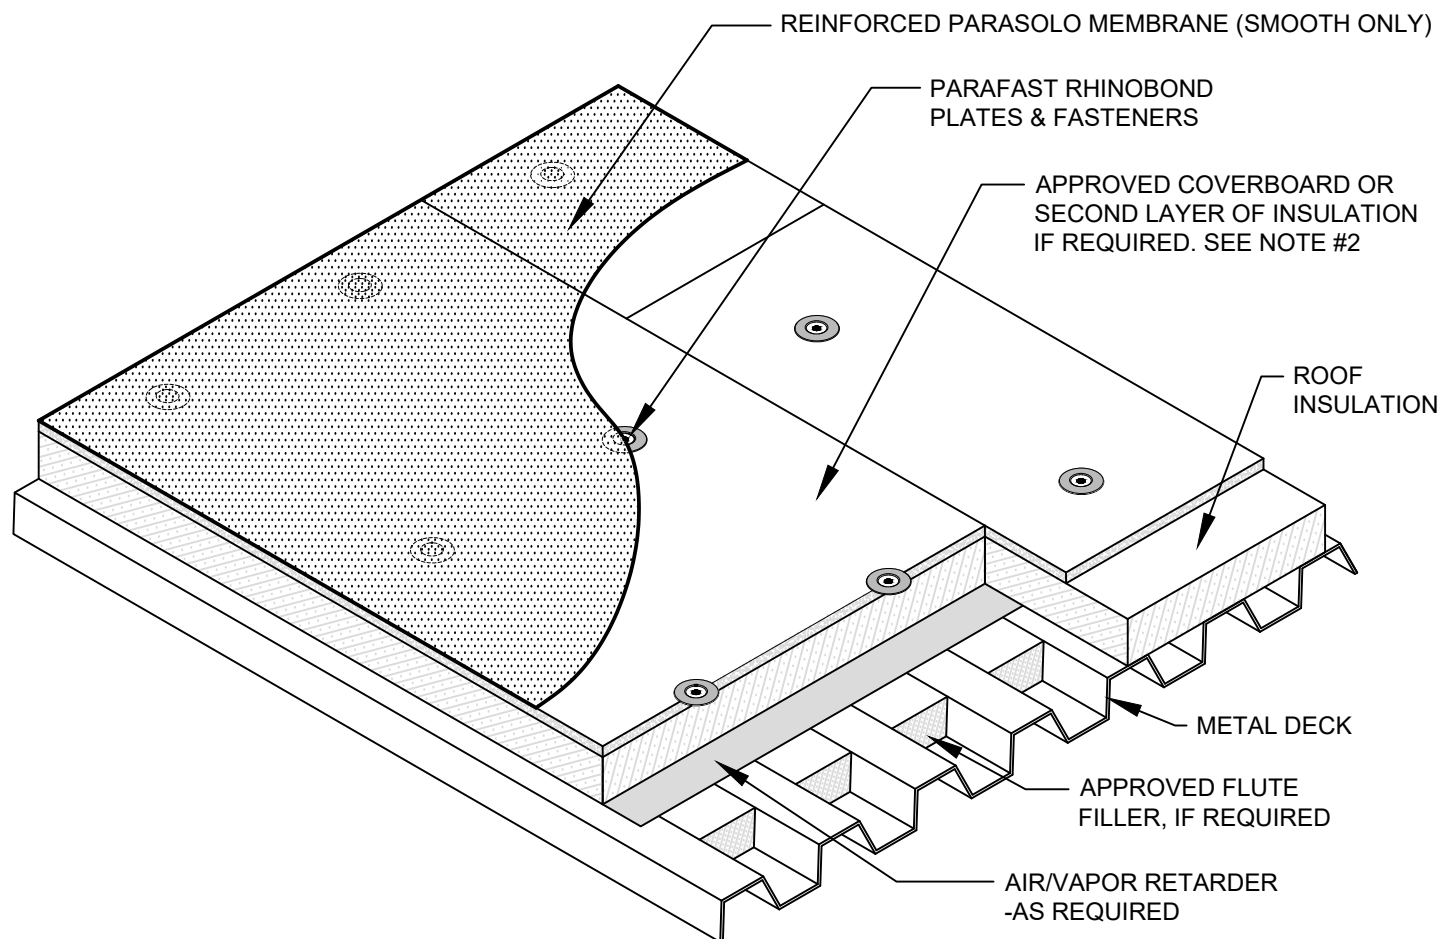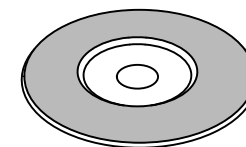

PARAFAST RHINOBOND
3" (76 mm) PLATE

NOTES:

1. REFER TO THE PARAFAST RHINOBOND ATTACHMENT TABLES FOR DETAILED INSTALLATION REQUIREMENTS REGARDING DECK TYPE, PLATE & FASTENER TYPE, AND MIN. EMBEDMENT.
2. TOP LAYER OF INSULATION DOES NOT HAVE TO BE STAGGERED IF BASE LAYER IS STAGGERED.

Scale: NTS

REF: PARAFAST RHINOBOND ASSEMBLY - PARASOLO - INSULATED

Detail Number:
DE-6201



14911 Quorum Drive, Suite 600 - Dallas, Texas - 75254 (800) 922-8800

www.siplast.com

Rev: 06.08.2023