


ROOF MEMBRANE LAYOUT - MECHANICALLY ATTACHED

PARASOLO ROOF MEMBRANE - INSULATED (MECHANICALLY ATTACHED)

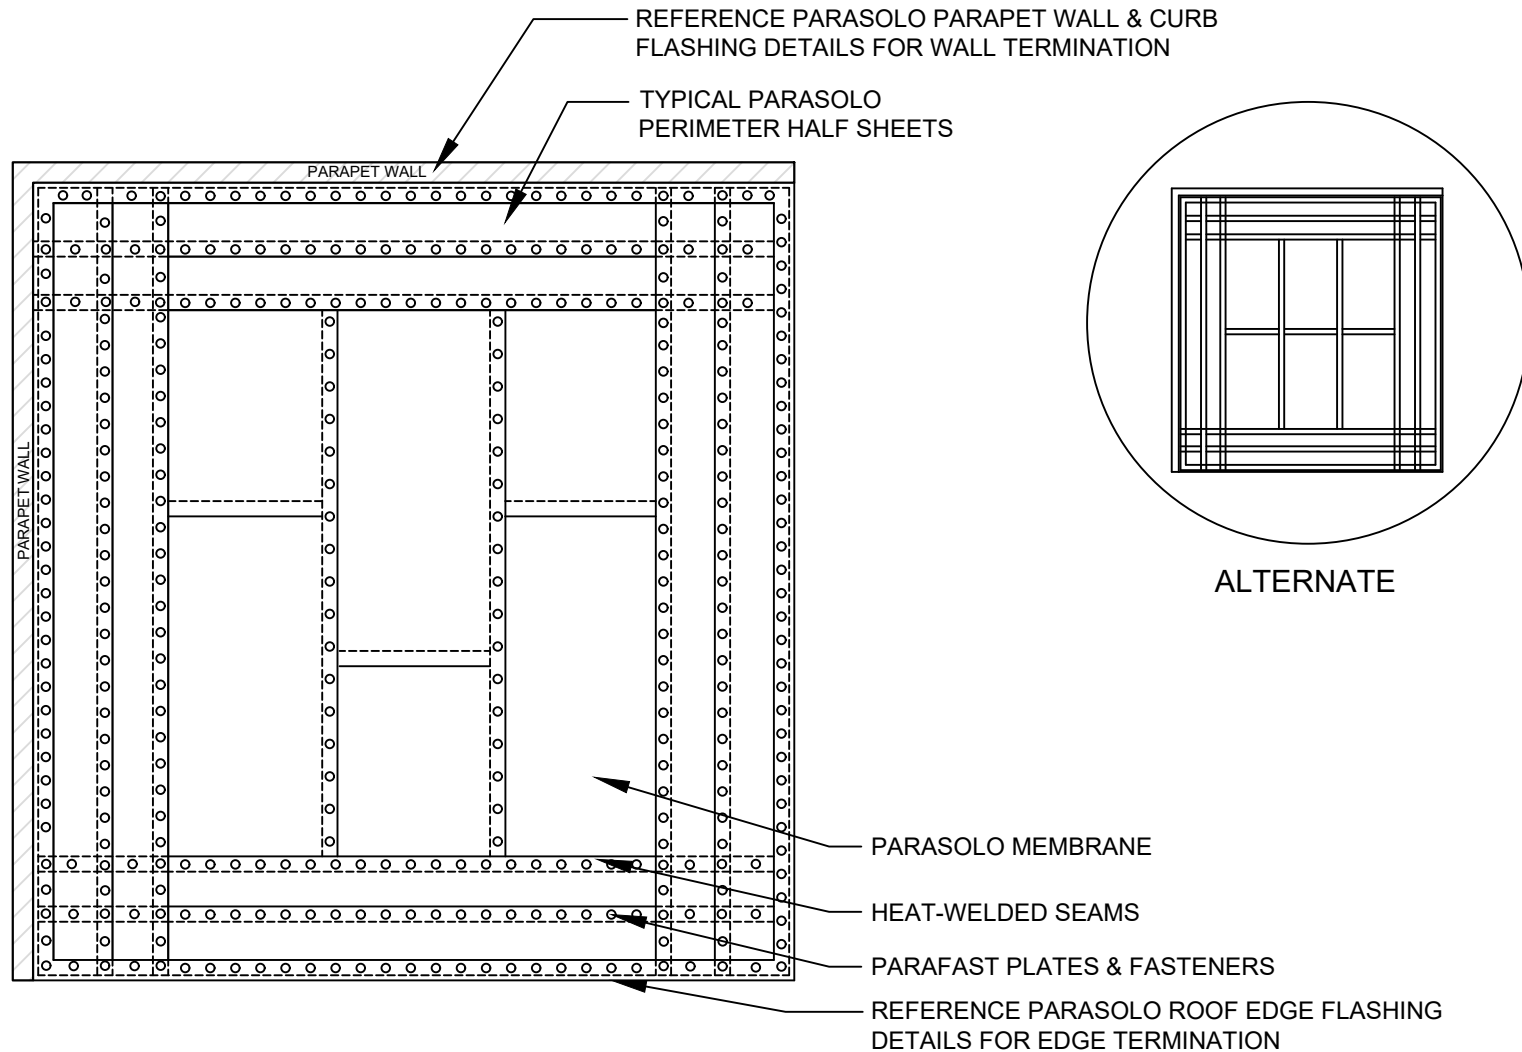

NOTES:

1. SEE PARASOLO MECHANICALLY ATTACHED SYSTEM TECHNICAL GUIDELINES TO DETERMINE FASTENER SPACING FOR VARIOUS DECK TYPES, AND FOR REQUIRED NUMBER OF PERIMETER HALF SHEETS.

Scale: NTS

REF: ROOF MEMBRANE LAYOUT-MECH - PARASOLO - INSULATED

Detail Number:
DE-6202



14911 Quorum Drive, Suite 600 - Dallas, Texas - 75254 (800) 922-8800

www.siplast.com

Rev: 06.08.2023