


PARATECH HOT ASPHALT APPLIED SYSTEM

PARATECH CAP-HOT ASPHALT/BASE-HOT ASPHALT - PARABASE FS - WOOD/PLYWOOD

* click on the links below for more information*

- [Specification](#)
- [Product Data Sheets](#)

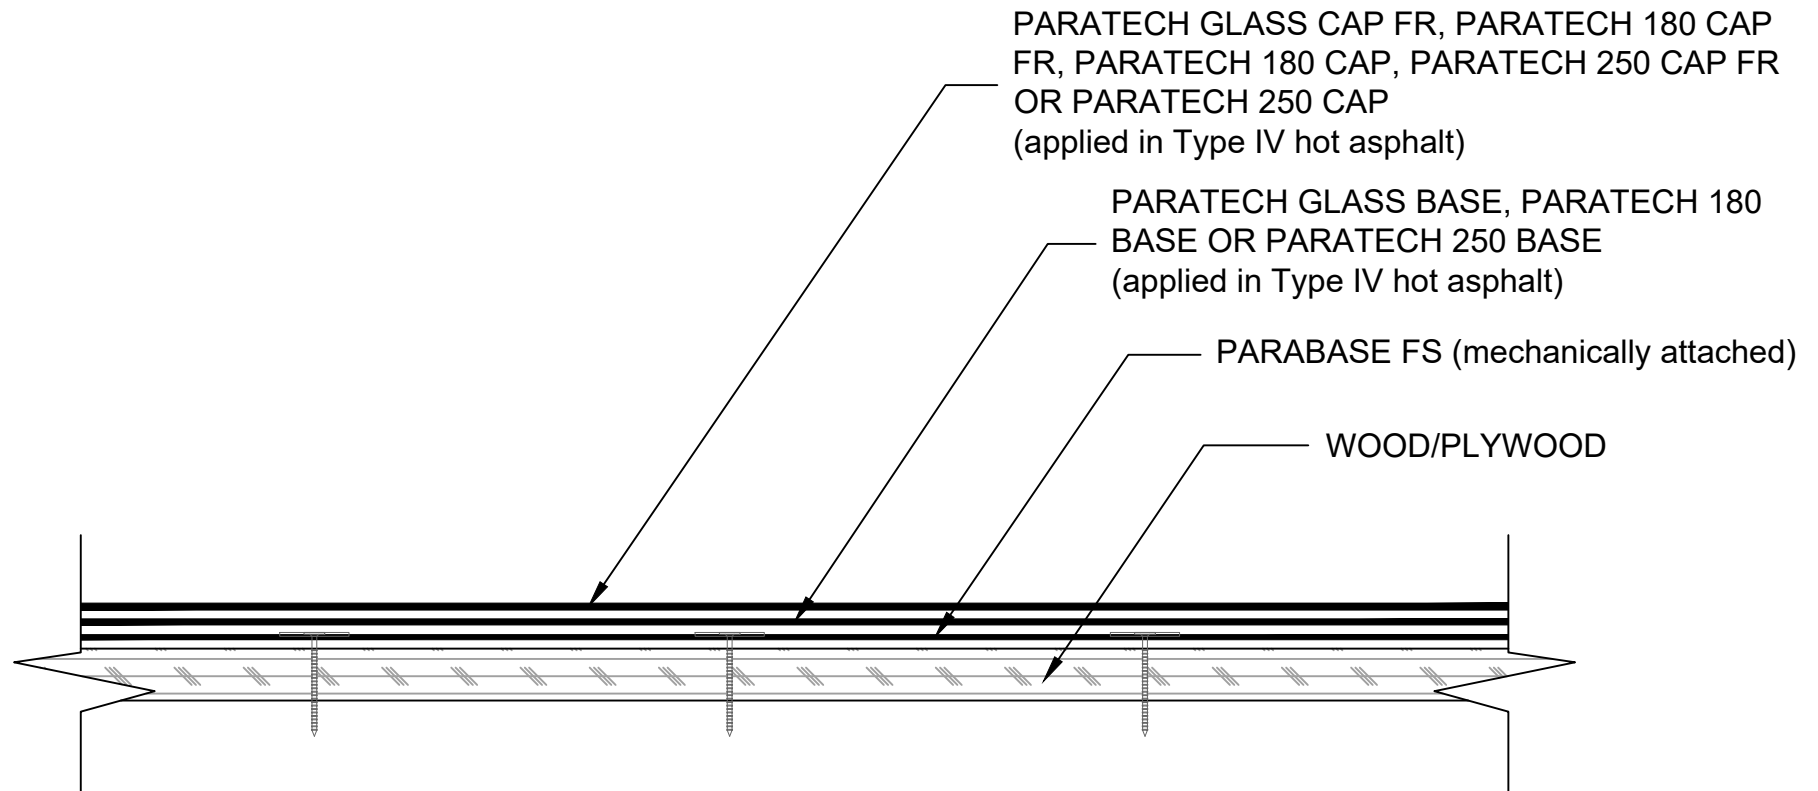

NOTES: 1. REQUIREMENTS AND RECOMMENDATIONS DETAILED IN SIPLAST SPECIFICATIONS SHALL APPLY IN ADDITION TO THE ABOVE DRAWING.

N.T.S