


# PARATECH - TORCH APPLIED SYSTEM

## PARATECH CAP-TORCH/BASE-HOT ASPHALT - RIGID INSULATION

\* click on the links below for more information\*

- [Specification](#)
- [Details](#)
- [Product Data Sheets](#)

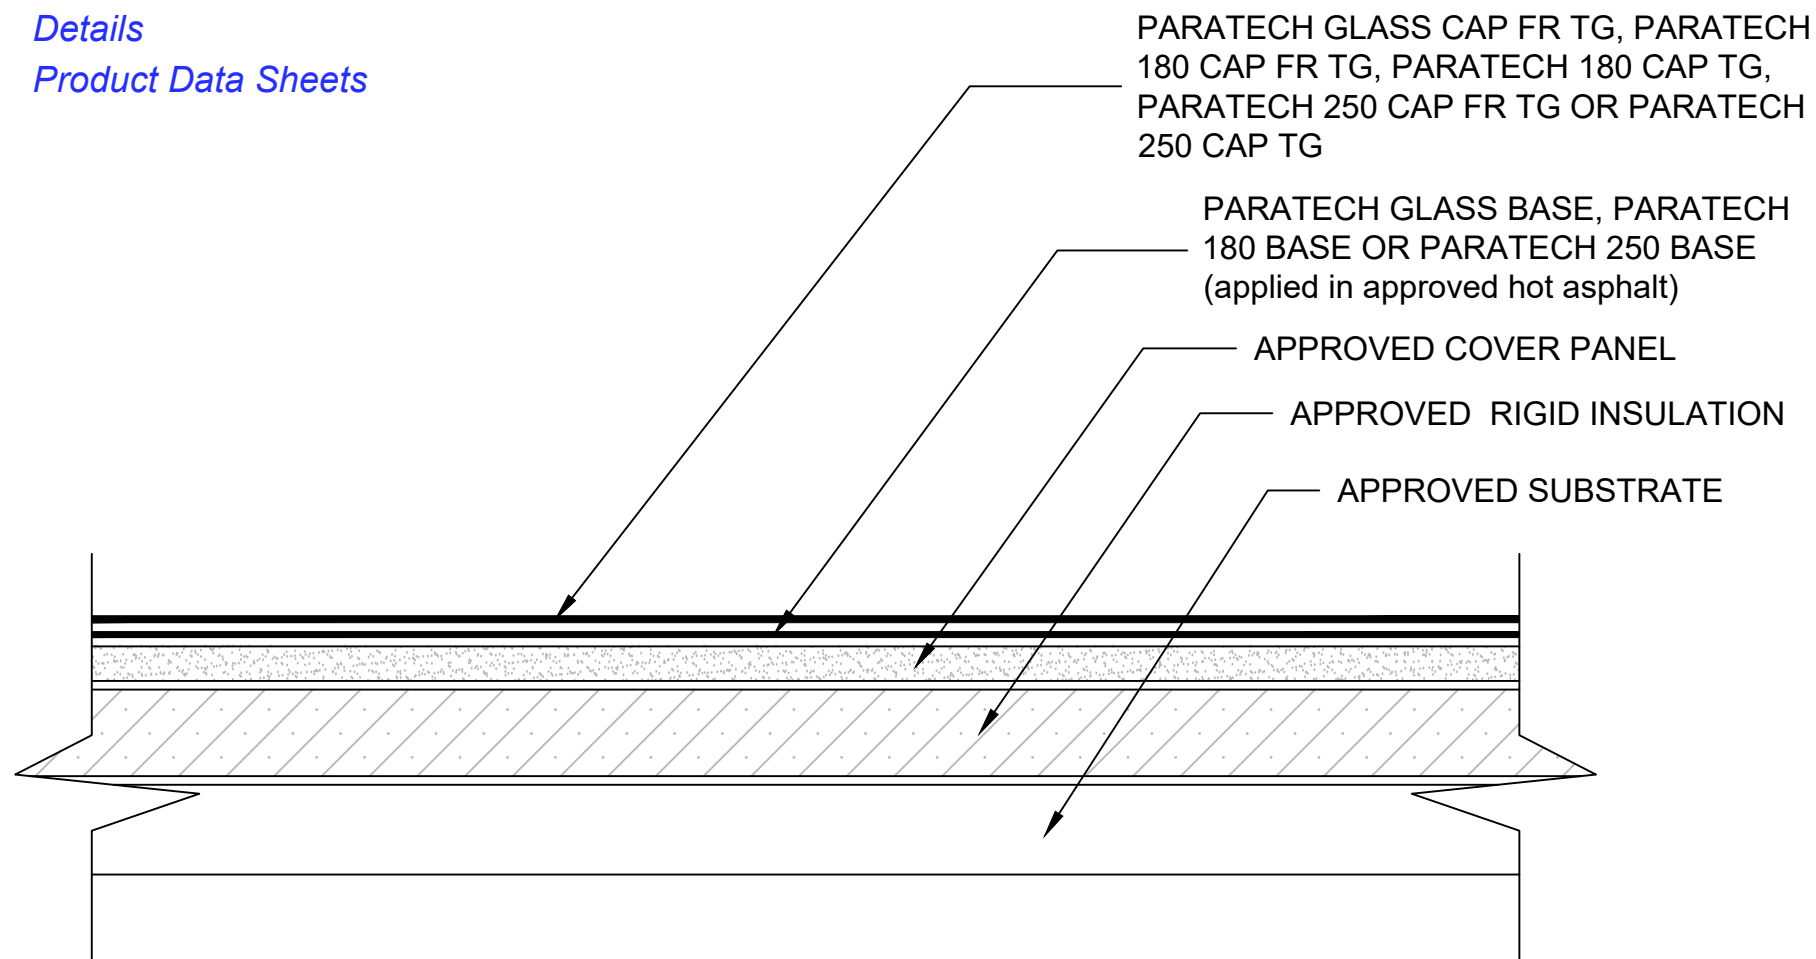

NOTES: 1. REQUIREMENTS AND RECOMMENDATIONS DETAILED IN SIPLAST SPECIFICATIONS SHALL APPLY IN ADDITION TO THE ABOVE DRAWING.

CAUTION: SIPLAST RECOMMENDS THAT ALL PRACTICES PERTAINING TO NRCA CERTA GUIDELINES BE FOLLOWED WHEN TORCHING METHODS ARE EMPLOYED. THIS INCLUDES PERFORMING A FIRE WATCH FOLLOWING ANY TORCH APPLICATIONS. ALWAYS HAVE APPROVED FIRE-EXTINGUISHING EQUIPMENT NEARBY.

N.T.S