


# DRAIN

## PA-750 HOT RUBBERIZED ASPHALT - CONCRETE SUBSTRATE

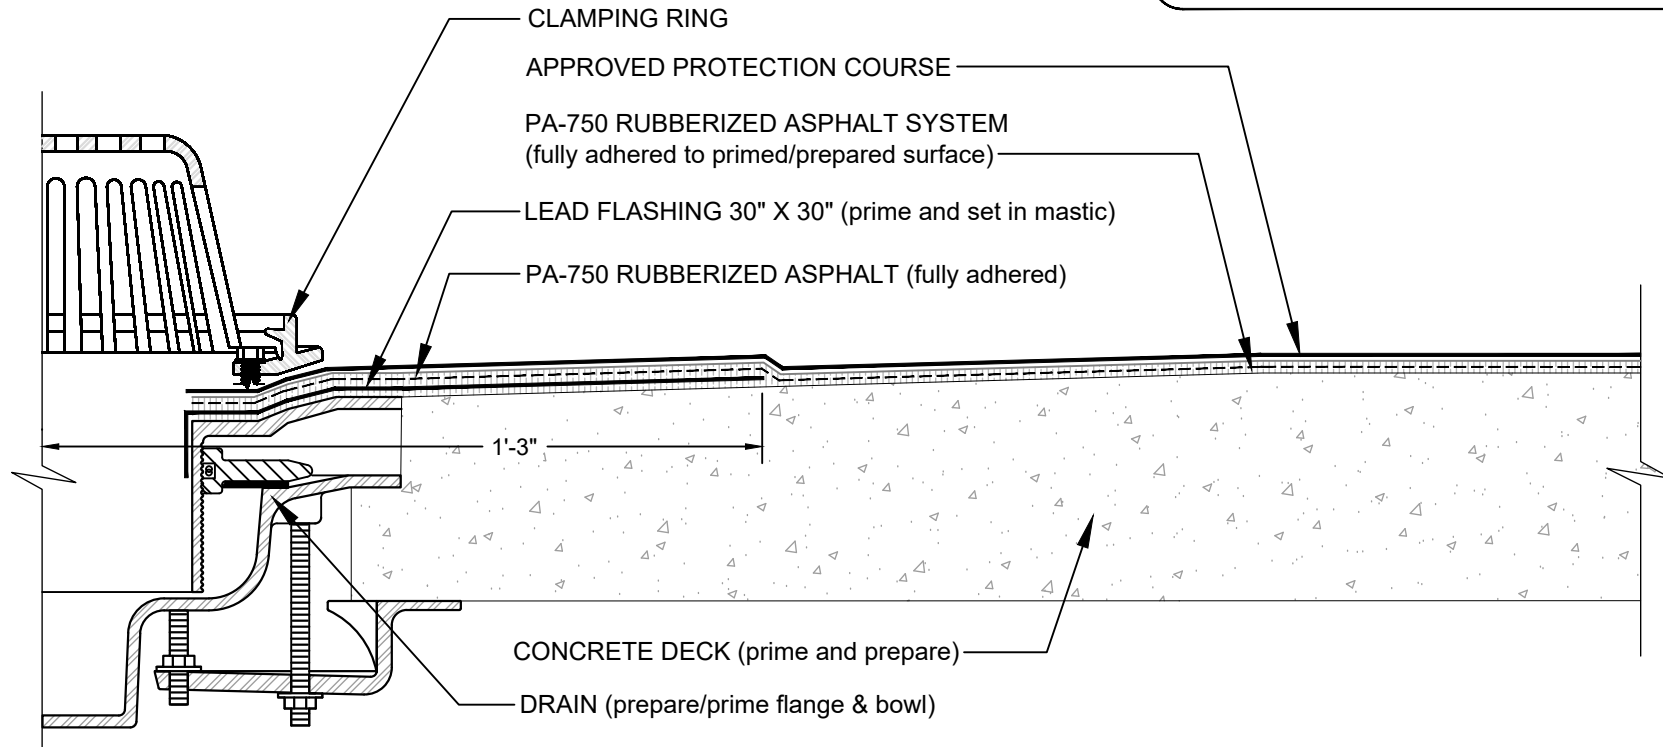

### PA-750 RUBBERIZED ASPHALT SYSTEM

PA-750 RUBBERIZED ASPHALT 90 MILS  
PA-750 REINFORCING FABRIC  
PA-750 RUBBERIZED ASPHALT 125 MILS

#### NOTES:

1. PA-1021 PLASTIC CEMENT IS REQUIRED WHERE MASTIC IS INDICATED.
2. WHERE PRIMER IS INDICATED PA-1125 OR PA-917 PRIMER ARE REQUIRED TO MAINTAIN PROPER ADHESION. CONTACT SIPLAST FOR SPECIFIC REQUIREMENTS.
3. DRAIN COMPONENTS AND INSTALLATION GUIDELINES ARE SUPPLIED BY THE DRAIN MANUFACTURER.
4. REQUIREMENTS AND RECOMMENDATIONS DETAILED IN PA-750 HOT APPLIED RUBBERIZED ASPHALT SYSTEM INSTALLER'S GUIDE SHALL APPLY IN ADDITION TO THE ABOVE DRAWING.
5. CONSULT PA-750 HOT APPLIED RUBBERIZED ASPHALT SYSTEM SPECIFICATION PLATES FOR OVERBURDEN/PROTECTION SYSTEM OPTIONS.

Scale: NTS

REF: DRAIN - PA-750 - CONCRETE



14911 Quorum Drive, Suite 600 - Dallas, Texas - 75254 (800) 922-8800

[www.siplast.com](http://www.siplast.com)

Detail Number:  
DE-HRA-40-02a

Rev: 01.22.2025