


ROOF EDGE/PROFORM GRAVEL STOP

PA-750 HOT RUBBERIZED ASPHALT - CONCRETE SUBSTRATE

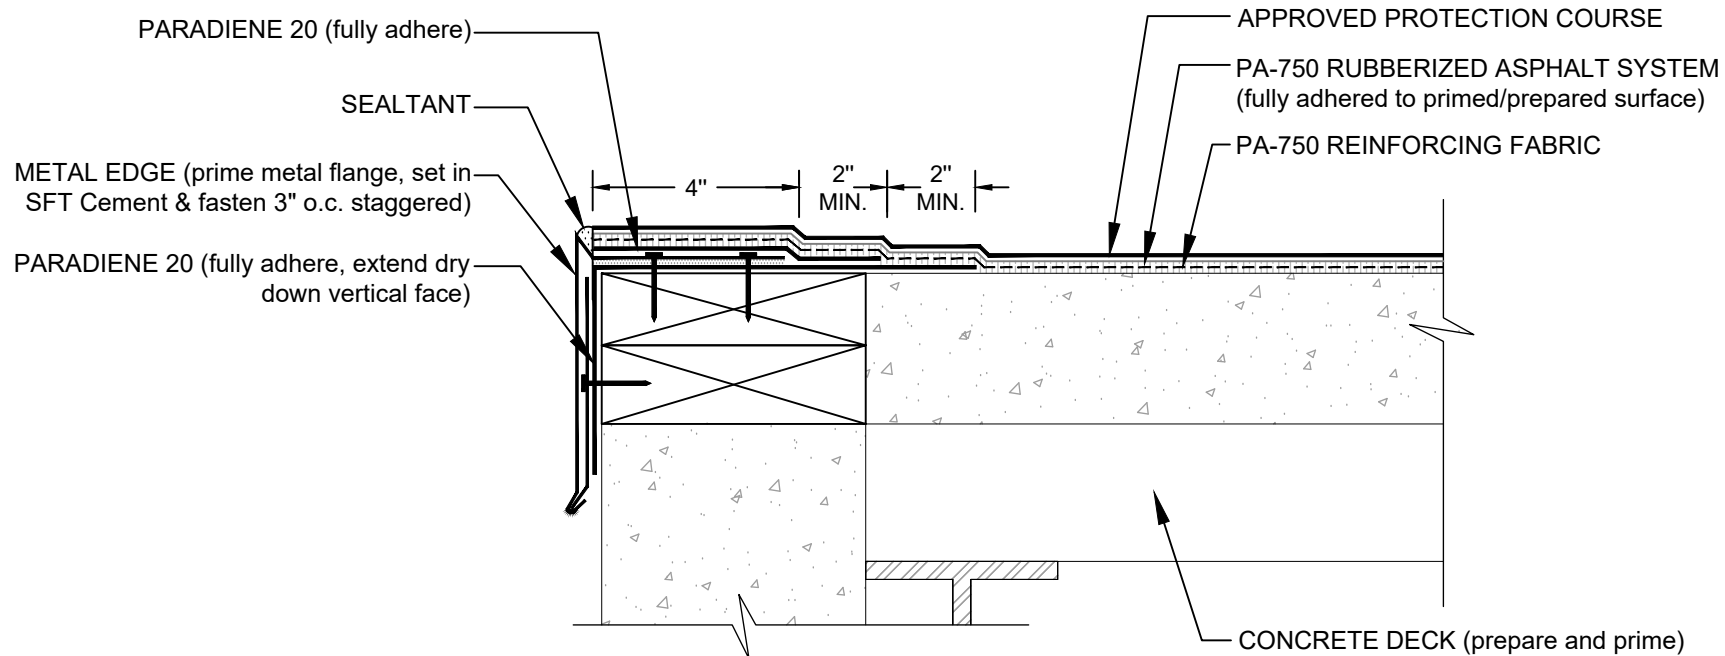

NOTES:

- ONE OF THE FOLLOWING PRIMERS: PA-1125 OR PA-917 PRIMER IS REQUIRED WHERE PRIMER IS INDICATED. CONTACT SIPLAST FOR SPECIFIC REQUIREMENTS.
- REFER TO SIPLAST FLEECE CUTTING RECOMMENDATIONS IN THE PARAPRO FLASHING SYSTEM INSTALLER'S GUIDE FOR CONFIGURATIONS, CUTTING, FOLDING, AND LAPPING TECHNIQUES.
- REQUIREMENTS AND RECOMMENDATIONS DETAILED IN CURRENT SIPLAST SPECIFICATIONS, THE PA-750 HOT APPLIED RUBBERIZED ASPHALT SYSTEM INSTALLER'S GUIDE, AND THE PARAPRO FLASHING SYSTEM INSTALLER'S GUIDE SHALL APPLY IN ADDITION TO THE ABOVE DRAWING.
- CONSULT PA-750 HOT APPLIED RUBBERIZED ASPHALT SYSTEM SPECIFICATION PLATES FOR OVERBURDEN / PROTECTION SYSTEM OPTIONS.

Scale: NTS

REF: ROOF EDGE - PA-750 - CONCRETE



14911 Quorum Drive, Suite 600 - Dallas, Texas - 75254 (800) 922-8800

www.siplast.com

Detail Number:
DE-HRA-40-04a

Rev: 01.22.2025