


TERAPRO PUR LIGHT VEHICULAR SYSTEM

TERAPRO PUR - CONCRETE SUBSTRATE

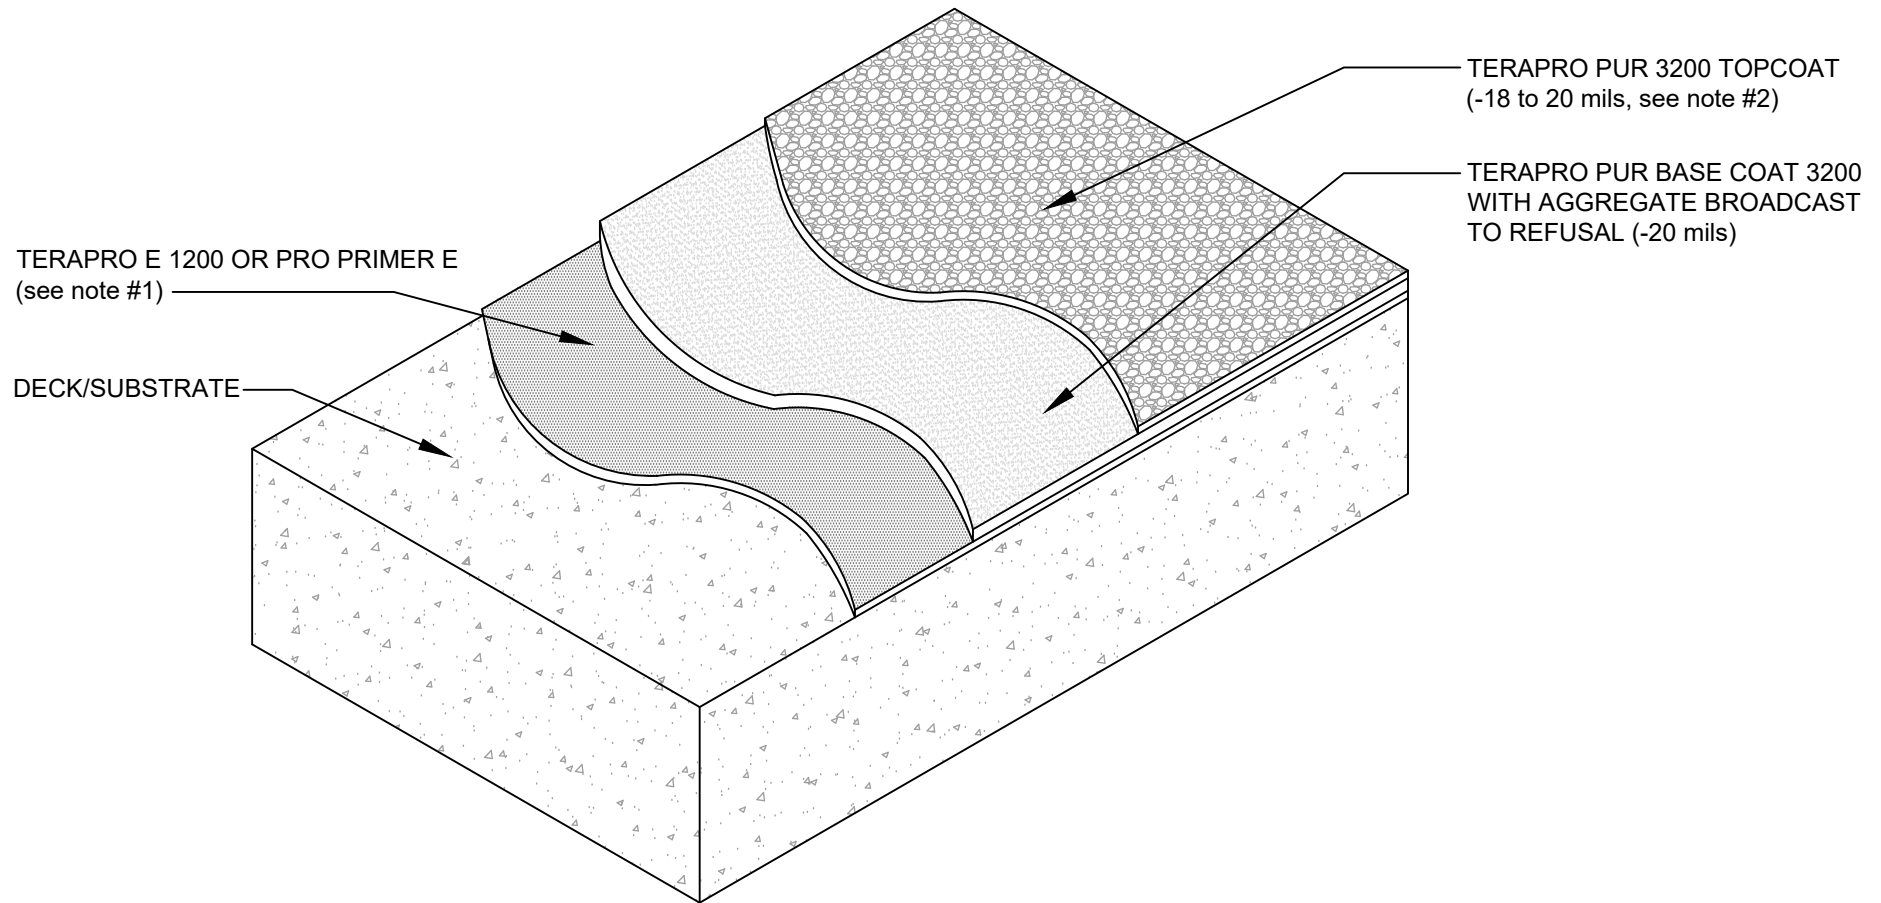

NOTES:

1. TERAPRO E 1200 MAY BE UTILIZED WHEN THE MOISTURE CONTENT OF THE CONCRETE SUBSTRATE IS LESS THAN 75% RH. PRO PRIMER E SHOULD BE UTILIZED WHEN THE MOISTURE CONTENT OF THE CONCRETE SUBSTRATE IS 75% RH OR GREATER. PRIMER SELECTION MAY BE AFFECTED BY OTHER FACTORS INCLUDING BUT NOT LIMITED TO ENVIRONMENTAL CONDITIONS, DESIRED OVERCOATING TIMES, ETC. CONTACT SIPLAST TECHNICAL SERVICES DEPARTMENT FOR ADDITIONAL INFORMATION.
2. APPLICATION RATE OF TERAPRO 3200 TOPCOAT VARIES BASED ON SIZE OF BROADCAST AGGREGATE UTILIZED FOR WEARCOAT LAYER.
 - 2.1. IF 20X40 MESH AGGREGATE IS USED, APPLICATION RATE IS -90 FT. PER GALLON (18 mils)
 - 2.2. IF 16X20 MESH AGGREGATE IS USED, APPLICATION RATE IS -80 FT. PER GALLON (20 mils)

Scale: NTS

REF: TERAPRO PUR LIGHT VEHICULAR SYSTEM - TERAPRO PUR - CONCRETE

Detail Number:
DE-LS-69-07u



14911 Quorum Drive, Suite 600 - Dallas, Texas - 75254 (800) 922-8800

www.siplast.com

Rev: 01.23.2025