


CONCRETE STATIC CRACK (NON-MOVING)

TERAPRO (REINFORCED) - CONCRETE SUBSTRATE

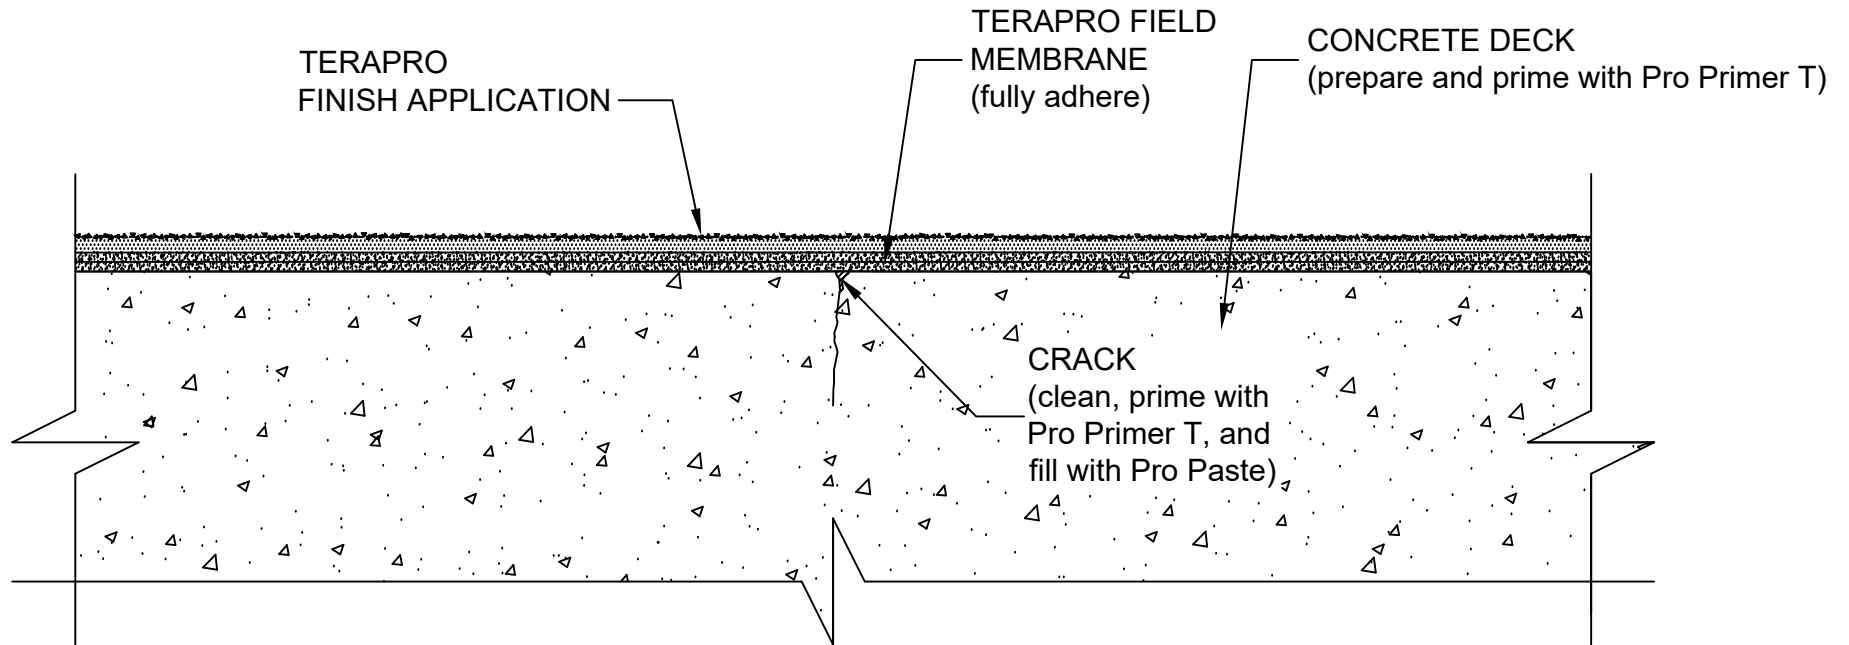

- NOTES:
1. REFER TO SIPLAST PREPARATION GUIDELINES FOR PROPER SURFACE TREATMENT OF ALL MATERIALS PRIOR TO APPLICATION OF TERAPRO MATERIAL.
 2. IF THERE IS ANY DOUBT AS TO THE STATIC NATURE OF THE CRACK, A 6" BAND OF RESIN/FLEECE/RESIN IS RECOMMENDED BEFORE FIELD MEMBRANE APPLICATION.
 3. REQUIREMENTS AND RECOMMENDATIONS DETAILED IN TERAPRO INSTALLATION SPECIFICATIONS SHALL APPLY IN ADDITION TO THE ABOVE DRAWING.

N.T.S.



1000 Rochelle Boulevard - Irving, Texas - 75062 (800) 922-8800 www.siplast.com

Ref: Static Crack R-Tpro concrete - 08.11.15 js

DE-LWM-29-11c