


CONTROL JOINT

TERAPRO (REINFORCED) - CONCRETE SUBSTRATE

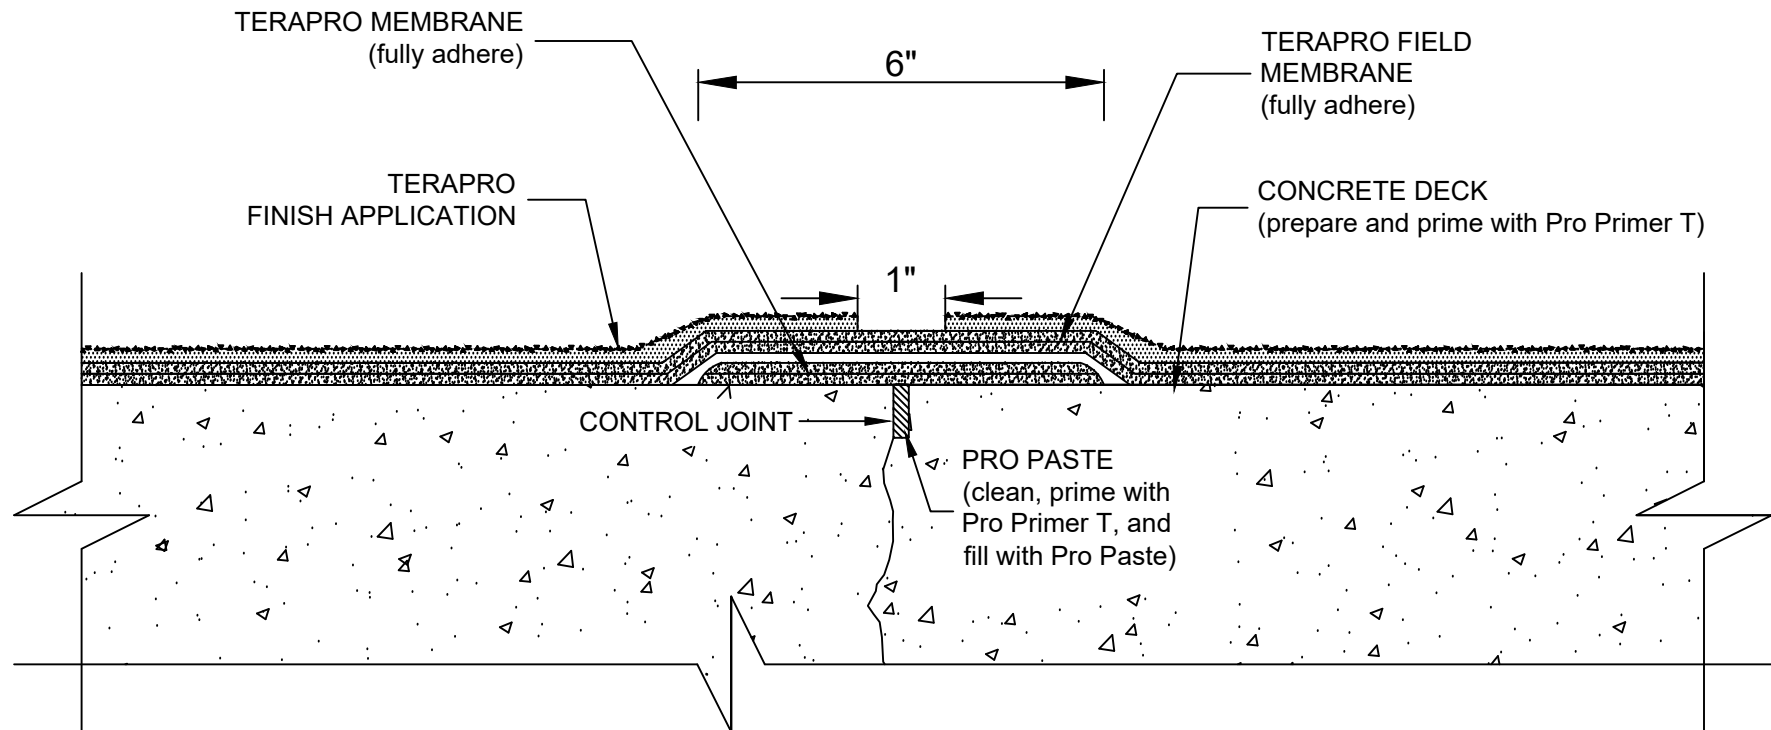

- NOTES:
1. REFER TO SIPLAST PREPARATION GUIDELINES FOR PROPER SURFACE TREATMENT OF ALL MATERIALS PRIOR TO APPLICATION OF TERAPRO MATERIAL.
 2. HOLD BACK AGGREGATE FINISH IN A 1 INCH BAND CENTERED OVER THE CONTROL JOINT.
 3. REQUIREMENTS AND RECOMMENDATIONS DETAILED IN TERAPRO INSTALLATION SPECIFICATIONS SHALL APPLY IN ADDITION TO THE ABOVE DRAWING.

N.T.S.



1000 Rochelle Boulevard - Irving, Texas - 75062 (800) 922-8800 www.siplast.com

Ref: Control Joint R-Tpro concrete - 08.11.15 js

DE-LWM-29-11d