


COLD JOINT

TERAPRO VTS REINFORCED - CONCRETE SUBSTRATE

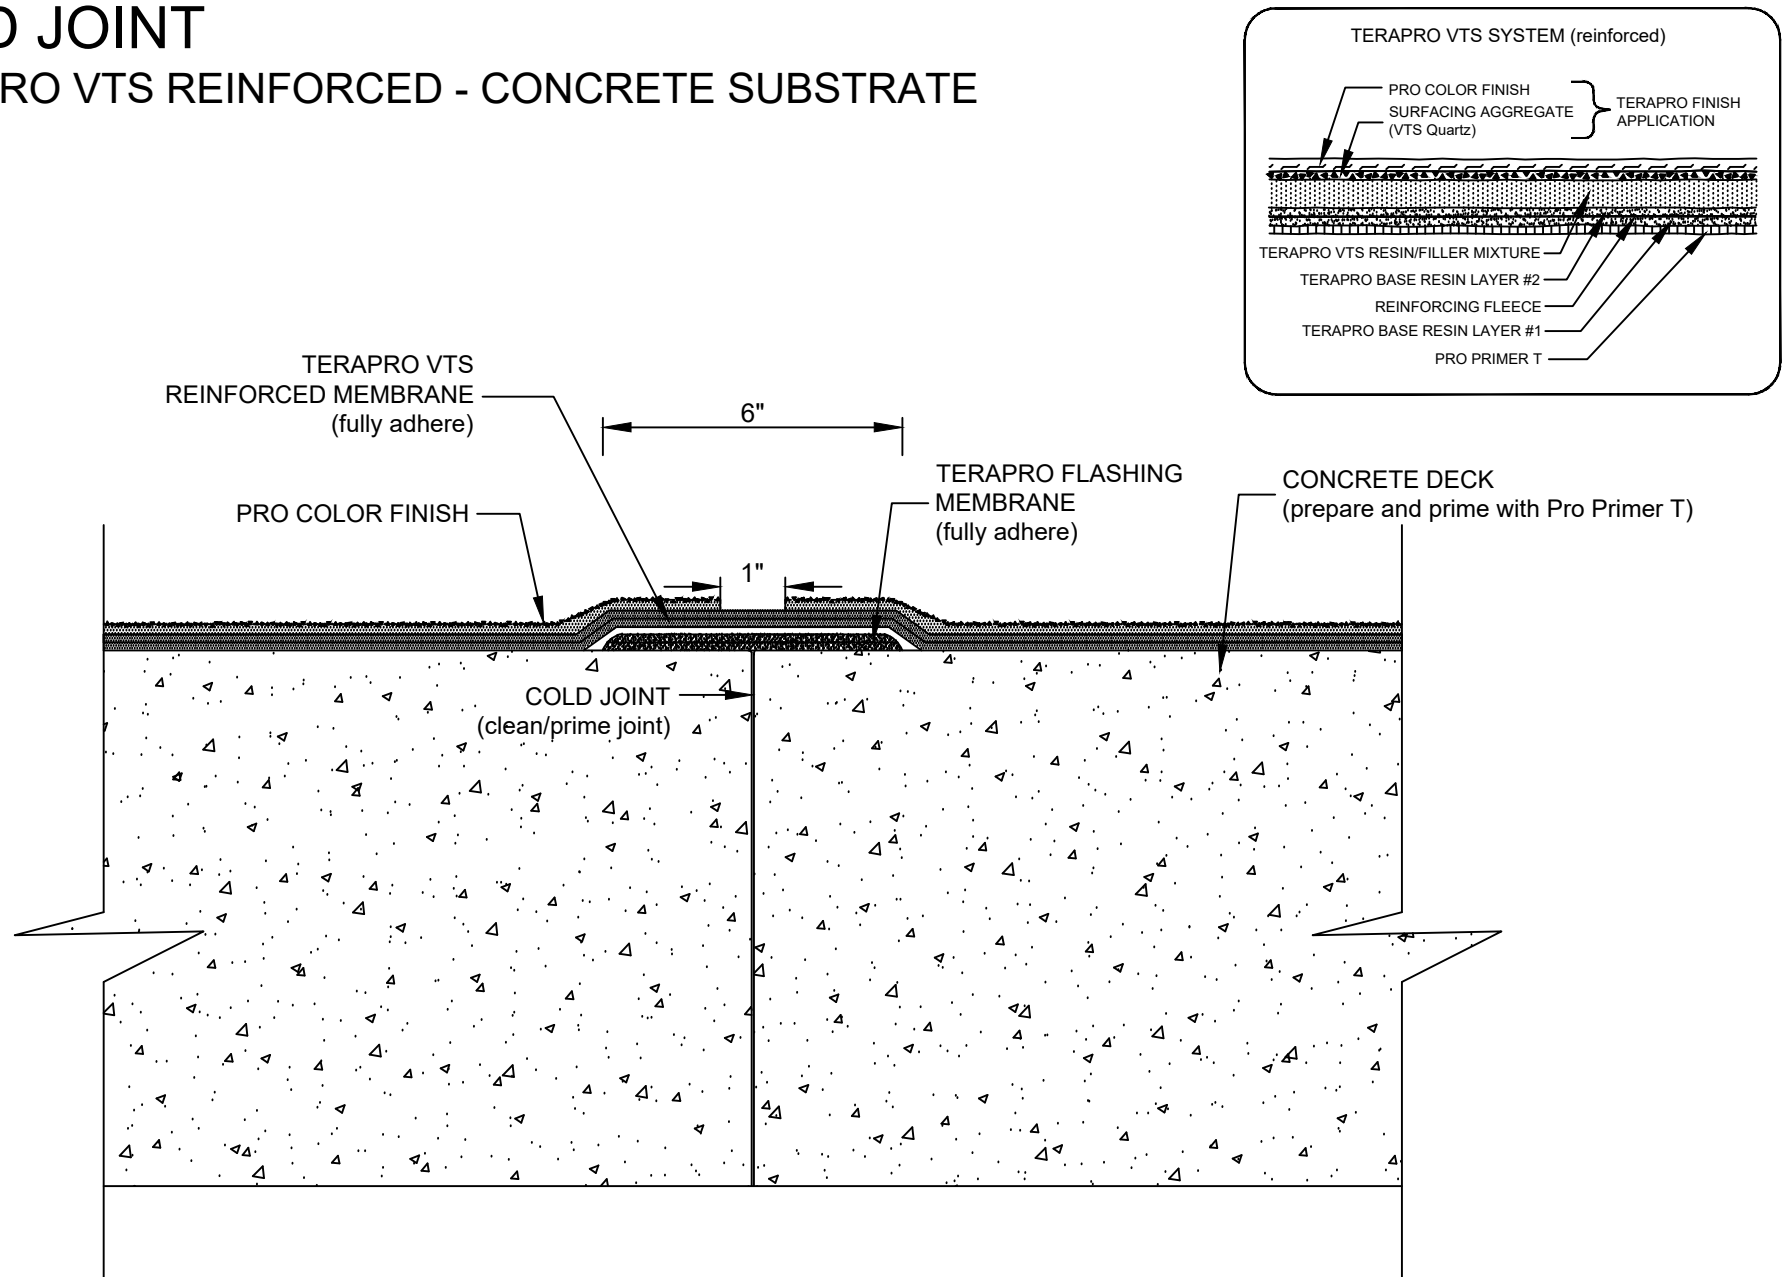

- NOTES: 1. REFER TO SIPLAST PREPARATION GUIDELINES FOR PROPER SURFACE TREATMENT OF ALL MATERIALS PRIOR TO APPLICATION OF TERAPRO MATERIAL.
2. HOLD BACK AGGREGATE FINISH IN A 1 INCH BAND CENTERED OVER THE COLD JOINT.
3. REQUIREMENTS AND RECOMMENDATIONS DETAILED IN TERAPRO VTS INSTALLATION SPECIFICATIONS SHALL APPLY IN ADDITION TO THE ABOVE DRAWING.

N.T.S.



1000 East Rochelle Boulevard - Irving, Texas - 75062 (800) 922-8800 www.siplast.com

Ref: Cold Joint R-Tpro VTS concrete - 07.12.12

DE-LWM-30-11e