


PARAGUARD ROOF DRAIN

SBS SELF-ADHESIVE SYSTEM - INSULATED

LEGEND

MASTIC

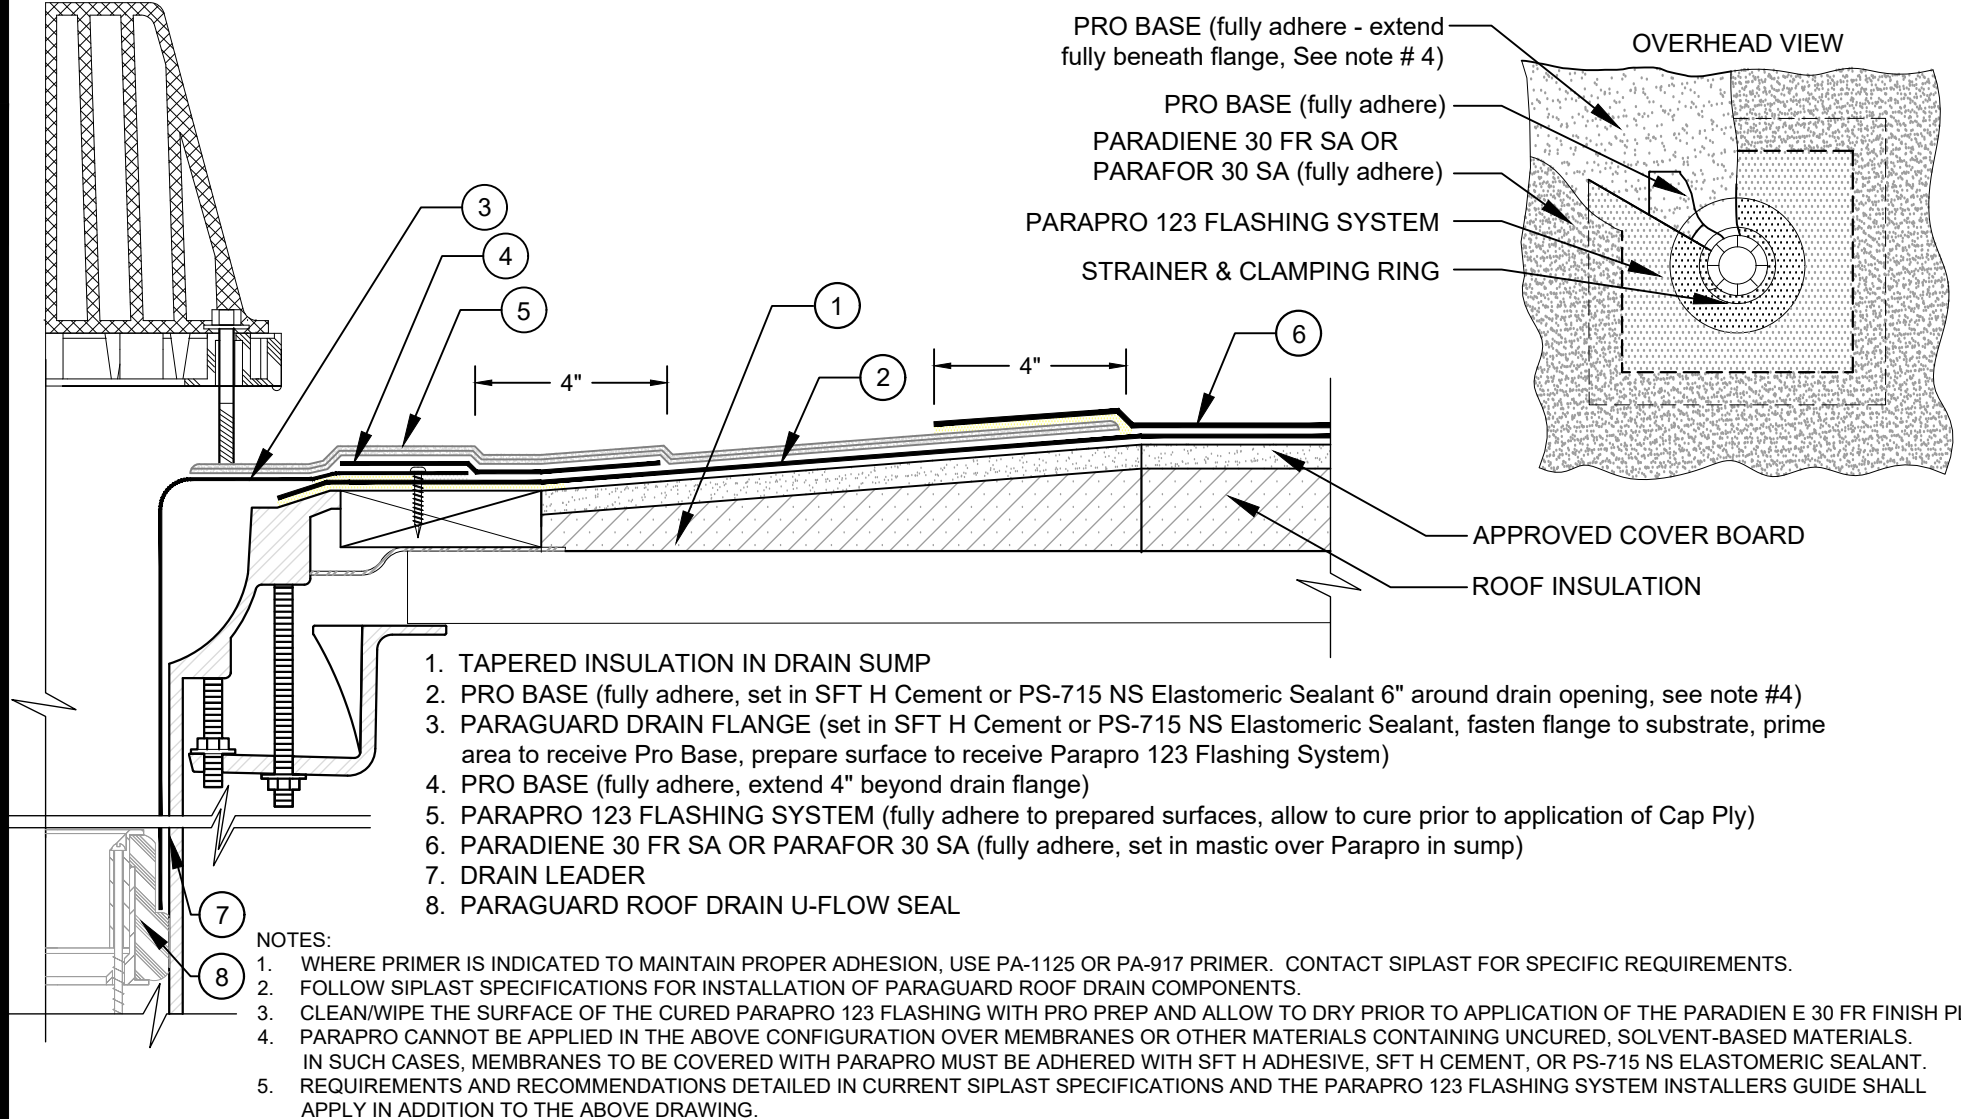

CAUTION: SIPLAST RECOMMENDS THAT ALL PRACTICES PERTAINING TO INDUSTRY STANDARD TORCH SAFETY REQUIREMENTS AND GUIDELINES BE FOLLOWED. THIS INCLUDES PERFORMING A FIRE WATCH FOLLOWING ANY TORCH APPLICATIONS. ALWAYS HAVE APPROVED FIRE EXTINGUISHING EQUIPMENT NEARBY WHEN USING A TORCH.

Scale: NTS

REF: PARAGUARD ROOF DRAIN - SBS SELF-ADHESIVE SYSTEM - INSULATED - INSULATED

Detail Number:
DE-SBS-06-02d



14911 Quorum Drive, Suite 600 - Dallas, Texas - 75254 (800) 922-8800

www.siplast.com

Rev: 02.29.2024