


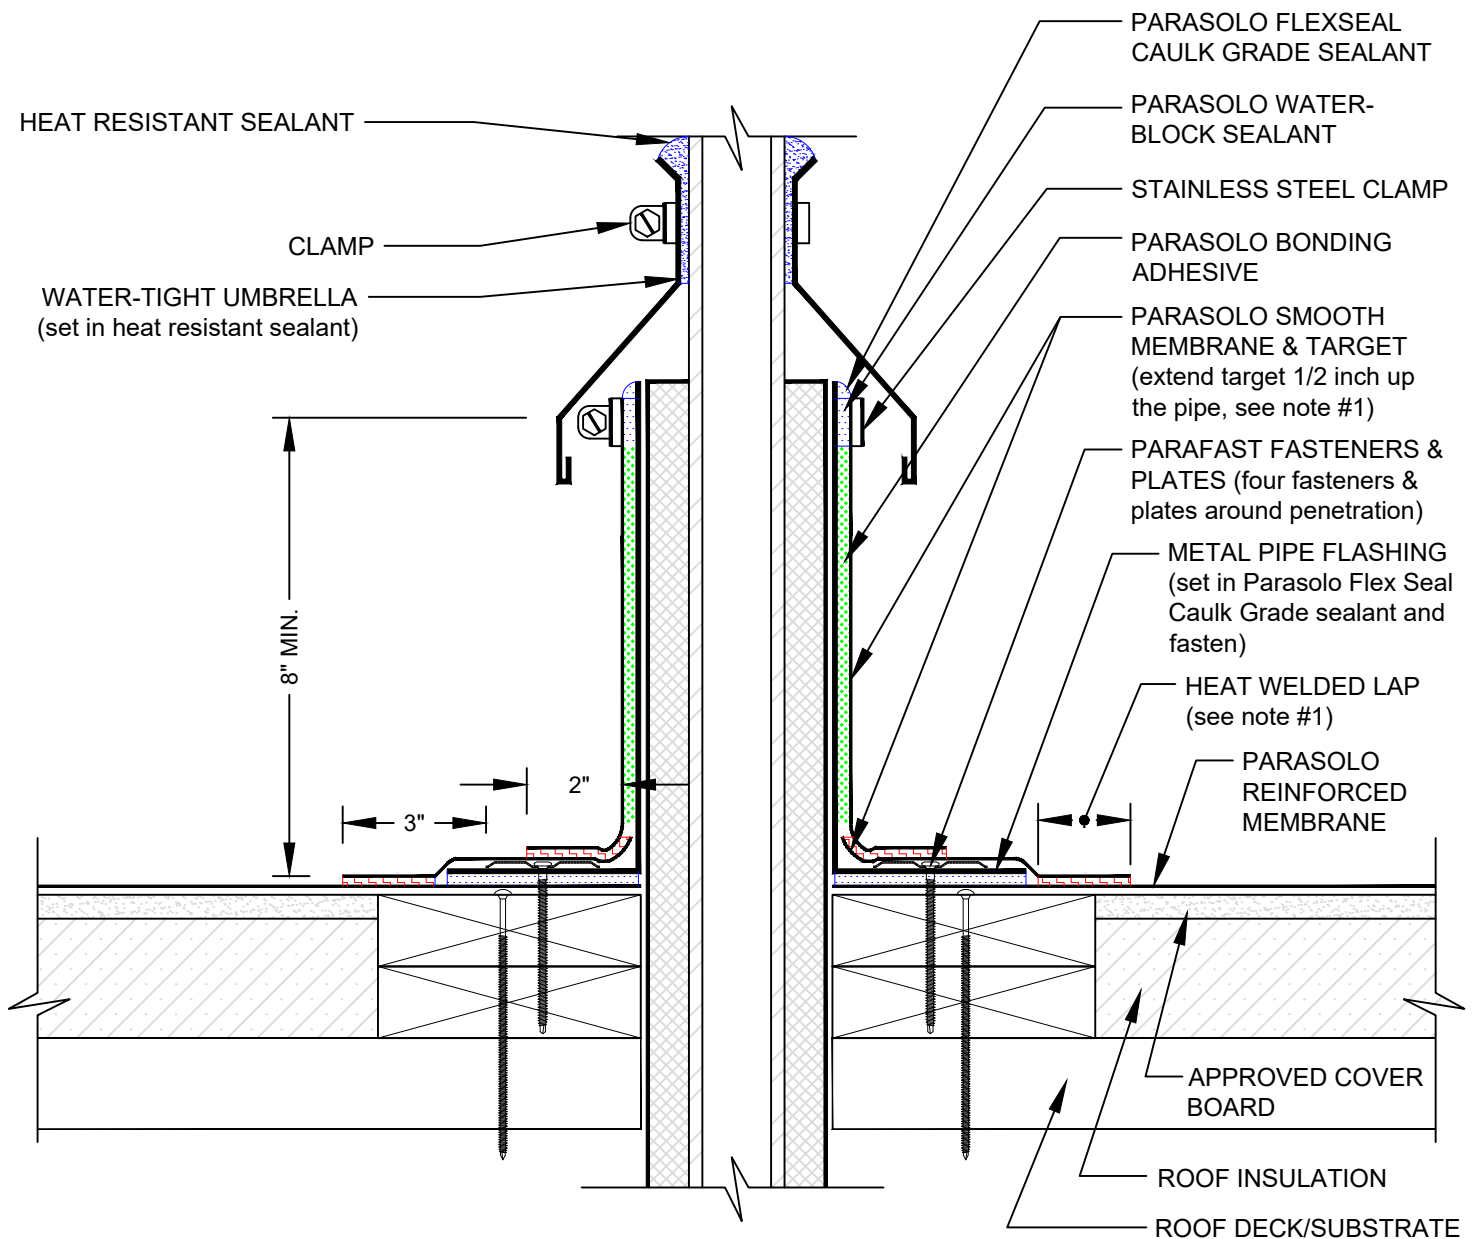


# HIGH TEMPERATURE STACK WITH INSULATED THIMBLE PARASOLO ROOF MEMBRANE - INSULATED (ALL SYSTEMS)

LEGEND	
	HEAT WELD
	SEALANT
	ADHESIVE



## NOTES:

1. FOR HEAT WELDING LAPS USE 1" MINIMUM. WELD TO 1-1/2" MAXIMUM WELD.
2. APPLY HEAT TO UNREINFORCED MEMBRANE AND FORM BY HAND PRIOR TO HOT AIR WELDING.
3. REQUIREMENTS AND RECOMMENDATIONS DETAILED IN CURRENT SIPLAST SPECIFICATIONS SHALL APPLY IN ADDITION TO THE ABOVE DRAWING.

Scale: NTS

REF: HIGH TEMPERATURE STACK - PARASOLO - INSULATED

14911 Quorum Drive, Suite 600 - Dallas, Texas - 75254

(800) 922-8800

[www.siplast.com](http://www.siplast.com)



**Detail Number:**  
DE-SP-36-03k

**Rev:** 06.08.2023