


PARAFAST RHINO BOND STANDARD FASTENING PATTERN

PARASOLO ROOF MEMBRANE - INSULATION (HEAT INDUCTION SYSTEM)

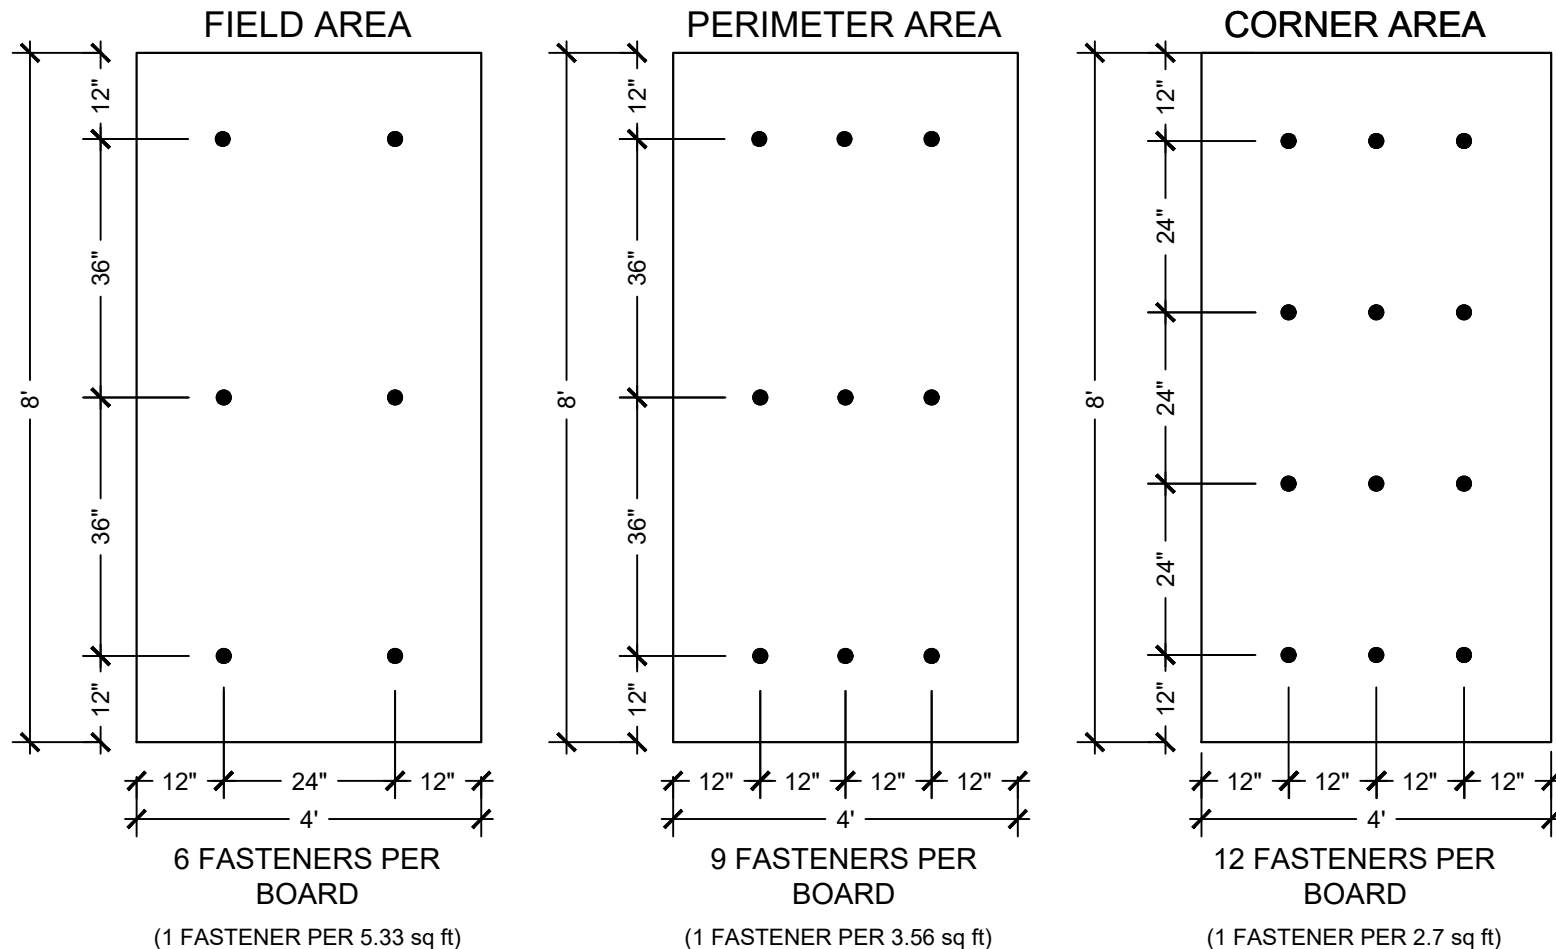

NOTES:

1. REFERENCE SPECIFIC SYSTEM/INSULATION TYPE AND THICKNESS REQUIREMENTS.
2. REFER TO THE PARAFAST RHINO BOND APPLICATION AND SPECIFICATION MANUAL FOR FASTENER AND DECK REQUIREMENTS.
3. CONTACT SIPLAST FOR RECOMMENDED FASTENING FREQUENCIES TO MEET SPECIFIC TESTING, CODE AGENCY OR GUARANTEE REQUIREMENTS.

Scale: NTS

REF: PARAFAST RHINO BOND FASTENING PATTERN - PARASOLO - INSULATED

Detail Number:
DE-SP-36-07j



14911 Quorum Drive, Suite 600 - Dallas, Texas - 75254 (800) 922-8800

www.siplast.com

Rev: 06.08.2023