


PARAFAST RHINO BOND STANDARD FASTENING PATTERN

PARASOLO ROOF MEMBRANE - INSULATION (HEAT INDUCTION SYSTEM)

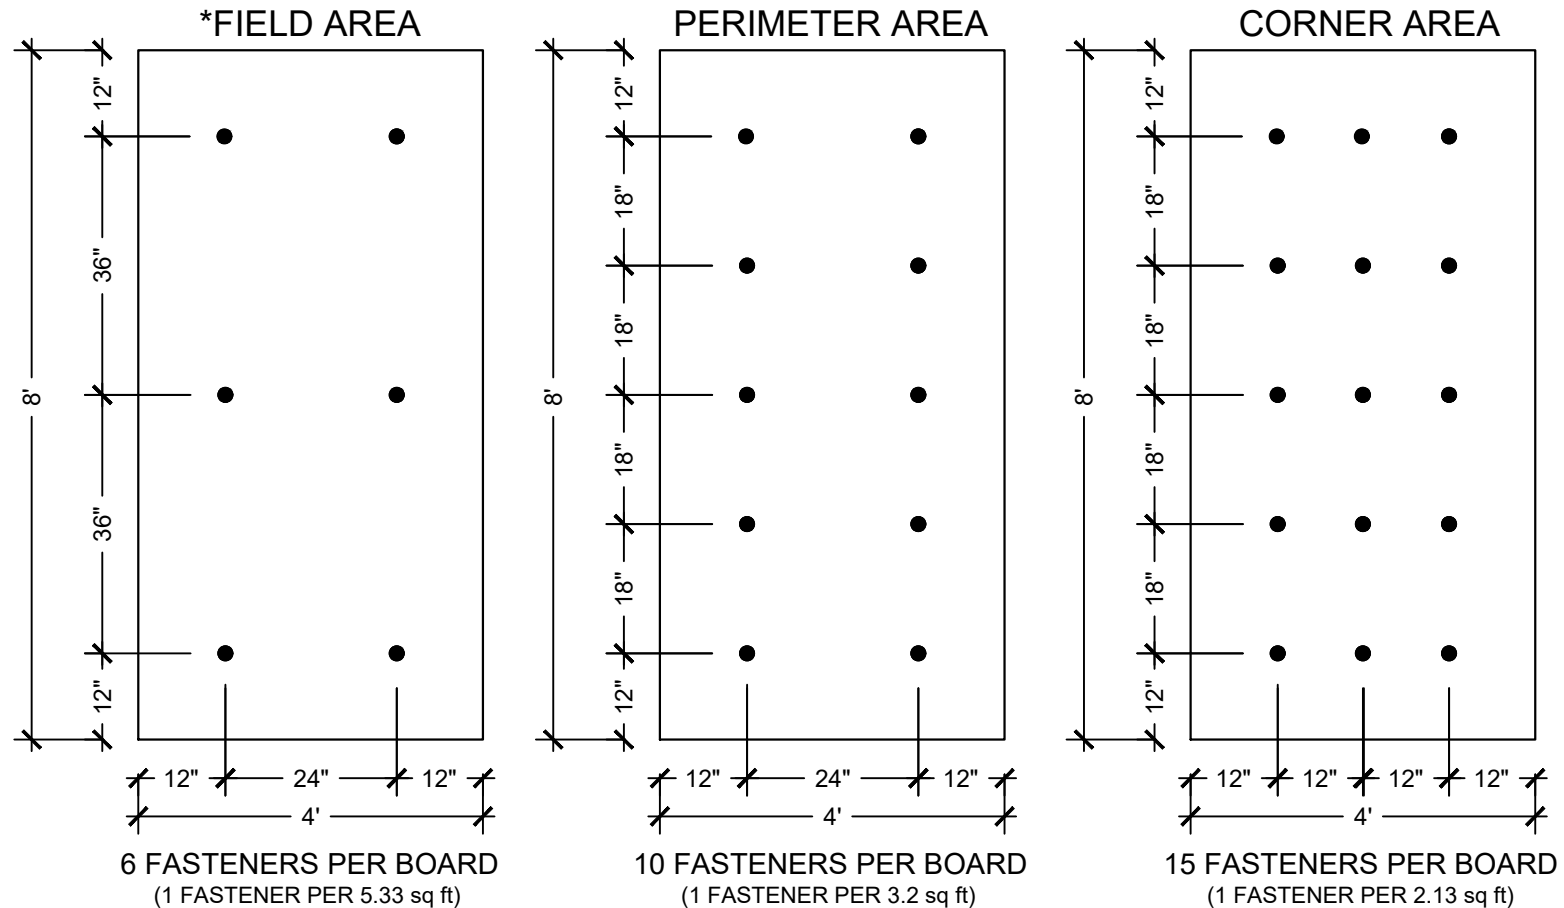

NOTES:

1. REFERENCE SPECIFIC SYSTEM/INSULATION TYPE AND THICKNESS REQUIREMENTS.
2. PARAFAST RHINO BOND PLATE-WELDED SYSTEM IS NOT ACCEPTABLE FOR GYPSUM, CEMENTITIOUS WOOD FIBER OR OSB.
3. REFER TO THE PARAFAST RHINO BOND APPLICATION AND SPECIFICATIONS FOR FASTENER AND DECK REQUIREMENTS.
4. CONTACT SIPLAST FOR RECOMMENDED FASTENING FREQUENCIES TO MEET SPECIFIC TESTING, CODE AGENCY, OR GUARANTEE REQUIREMENTS.

Scale: NTS

REF: PARAFAST RHINO BOND FAST. PATTERN - 6, 10, & 15 - PARASOLO - INSULATED

Detail Number:
DE-SP-36-071



14911 Quorum Drive, Suite 600 - Dallas, Texas - 75254 (800) 922-8800

www.siplast.com

Rev: 06.08.2023