


END LAP DETAIL W/ T-JOINT COVER PATCH PARASOLO ROOF MEMBRANE - INSULATED (ALL SYSTEMS)

LEGEND	
	HEAT WELD

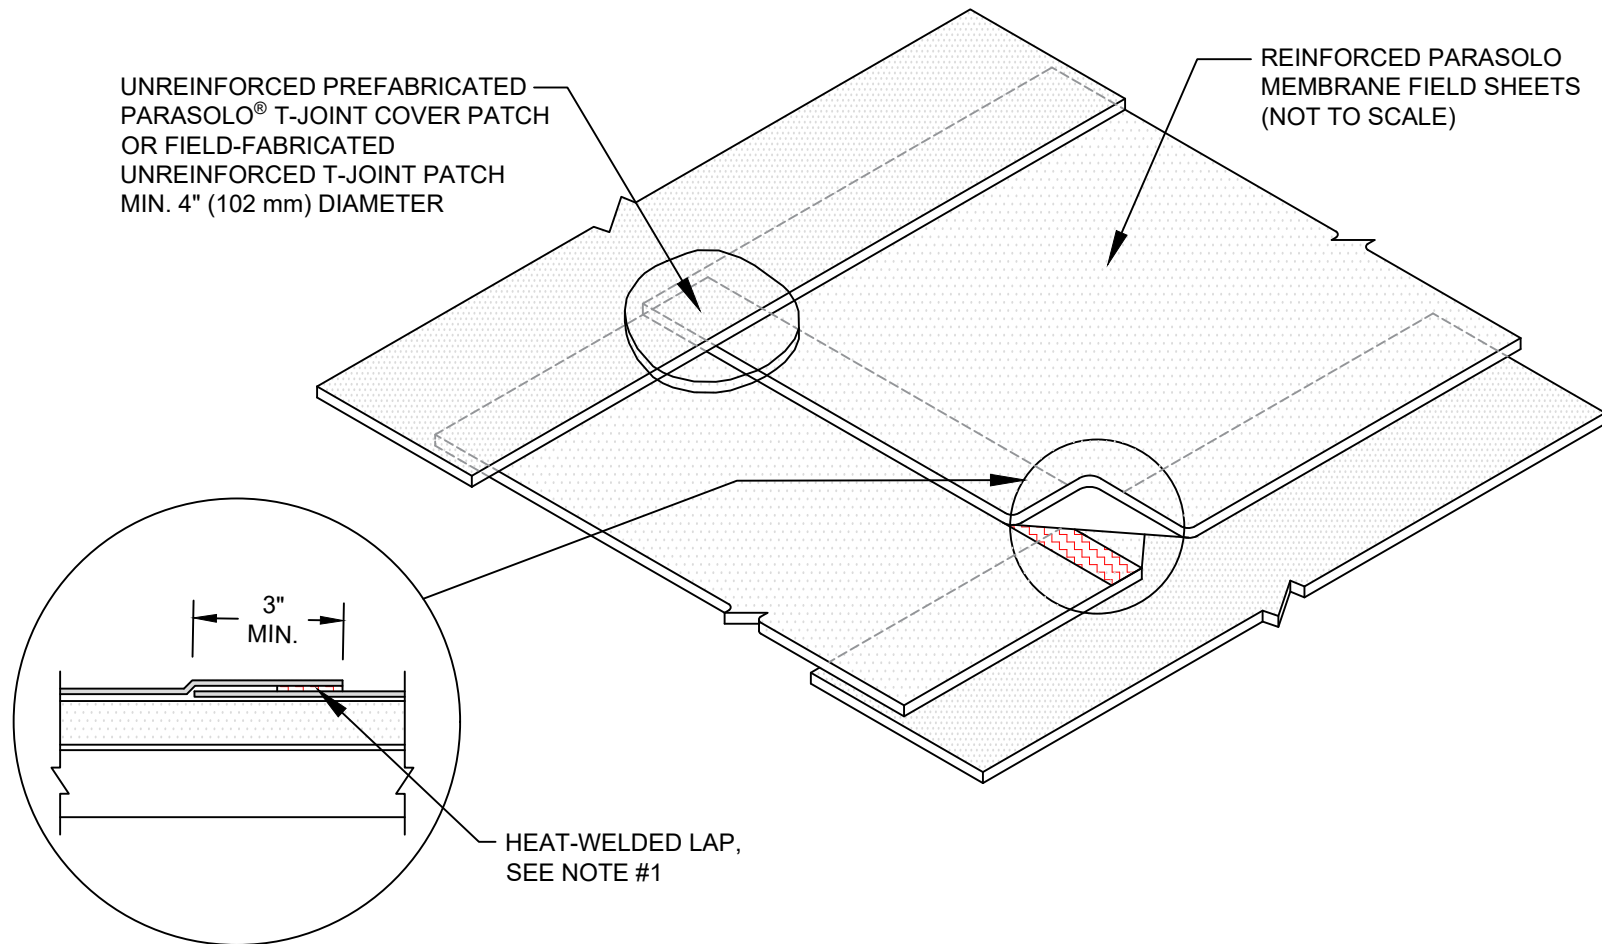

NOTES:

1. FOR HEAT-WELDING LAPS USE 1" MIN. WELD TO 1-1/2" MAXIMUM WELD.
2. T-JOINT PATCHES ARE NOT REQUIRED FOR 50 & 60 MIL PARASOLO PVC AND PARASOLO PVC KEE MEMBRANE, ALL PARASOLO TPX AND 80 MIL. PARASOLO PVC AND PVC KEE MEMBRANES REQUIRE T-JOINT PATCHES.

Scale: NTS

REF: END LAP DETAIL-ADHERED - PARASOLO

Detail Number:
DE-SP-36-08b



14911 Quorum Drive, Suite 600 - Dallas, Texas - 75254 (800) 922-8800

www.siplast.com

Rev: 06.08.2023