


# SIDE LAP DETAIL - MECHANICALLY ATTACHED PARASOLO ROOF MEMBRANE - INSULATED (MECHANICALLY ATTACHED SYSTEM)

| LEGEND                                                                              |           |
|-------------------------------------------------------------------------------------|-----------|
|  | HEAT WELD |

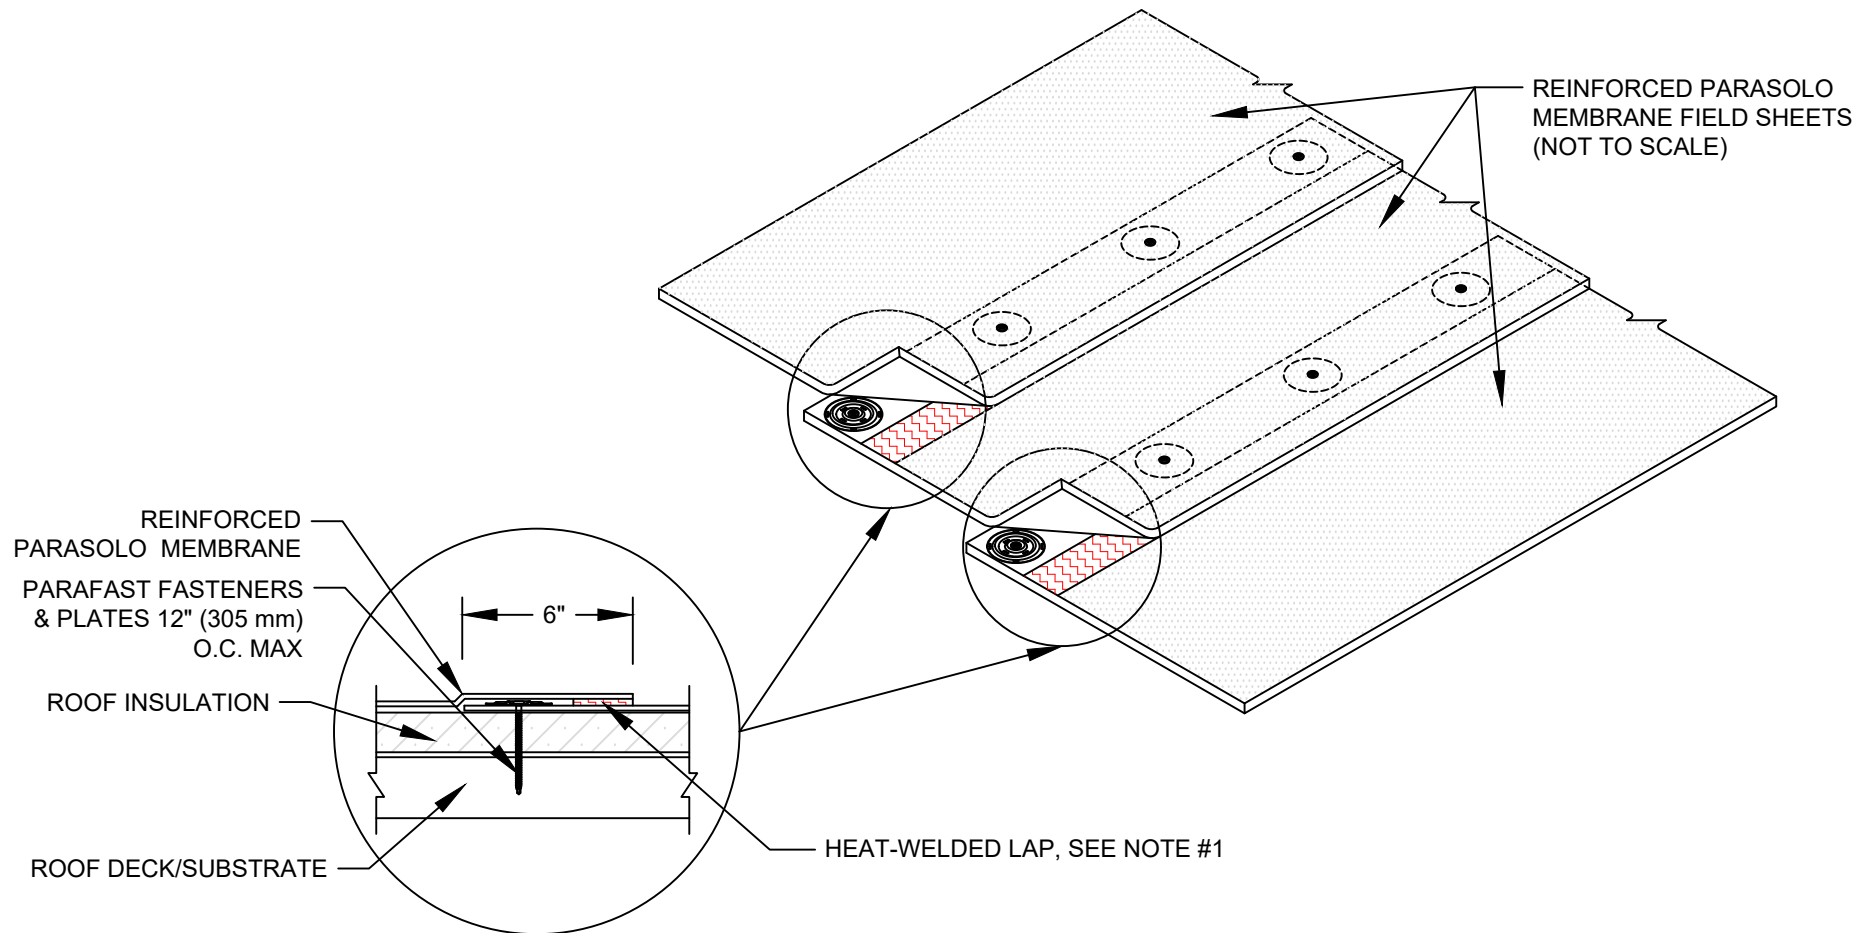

#### NOTES:

1. FOR HEAT-WELDING LAPS USE 1" MIN. WELD TO 1-1/2" MAXIMUM WELD.

Scale: NTS

REF: SIDE LAP DETAIL-MECH. - PARASOLO - INSULATED

Detail Number:  
DE-SP-36-08c



14911 Quorum Drive, Suite 600 - Dallas, Texas - 75254 (800) 922-8800

[www.siplast.com](http://www.siplast.com)

Rev: 06.08.2023