


INSIDE CORNER FABRICATION - 2 STEP JOINT PATCH DETAIL

PARASOLO ROOF MEMBRANE - INSULATED (ALL SYSTEMS)

LEGEND



HEAT WELD

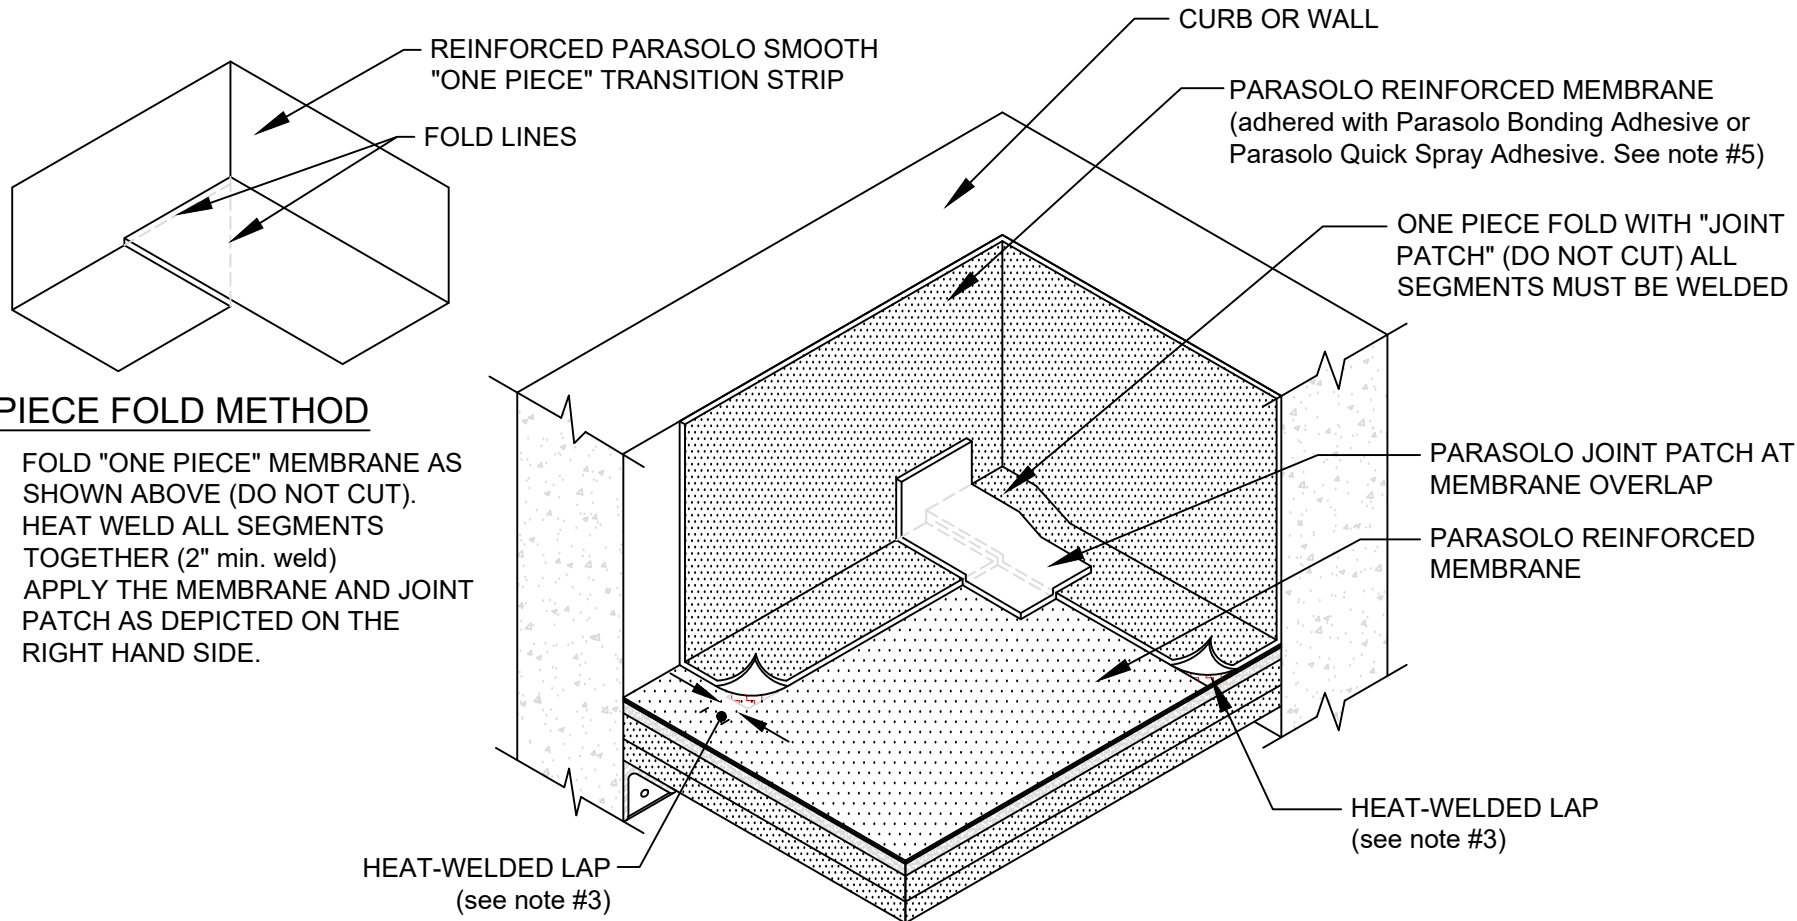

1 PIECE FOLD METHOD

- FOLD "ONE PIECE" MEMBRANE AS SHOWN ABOVE (DO NOT CUT).
- HEAT WELD ALL SEGMENTS TOGETHER (2" min. weld)
- APPLY THE MEMBRANE AND JOINT PATCH AS DEPICTED ON THE RIGHT HAND SIDE.

NOTES:

1. ALL SEGMENTS OF THE EAR MUST BE WELDED TOGETHER AND WELDED TO THE WALL.
2. CHECK SYSTEM SPECIFICATION FOR GUIDELINES ON ADHERING FLASHINGS.
3. FOR HEAT-WELDING LAPS USE 1" MINIMUM WELD 1-1/2" MAXIMUM WELD.
4. REQUIREMENTS AND RECOMMENDATIONS DETAILED IN CURRENT SIPLAST SPECIFICATIONS SHALL APPLY IN ADDITION TO THE ABOVE DRAWING
5. PARASOLO BONDING ADHESIVE CAN BE USED UP TO A MAXIMUM FLASHING HEIGHT OF 54 INCHES. ADDITIONAL TERMINATION IS REQUIRED FOR FLASHING HEIGHTS ABOVE 54 INCHES WHEN PARASOLO BONDING ADHESIVE IS USED. CONTACT THE SIPLAST TECHNICAL DEPARTMENT FOR ADDITIONAL INFORMATION.

Scale: NTS

REF: INSIDE CORNER FABRICATION 2 - STEP JOINT PATCH - PARASOLO - INSULATED

Detail Number:
DE-SP-36-15b



14911 Quorum Drive, Suite 600 - Dallas, Texas - 75254 (800) 922-8800

www.siplast.com

Rev: 06.22.2023