
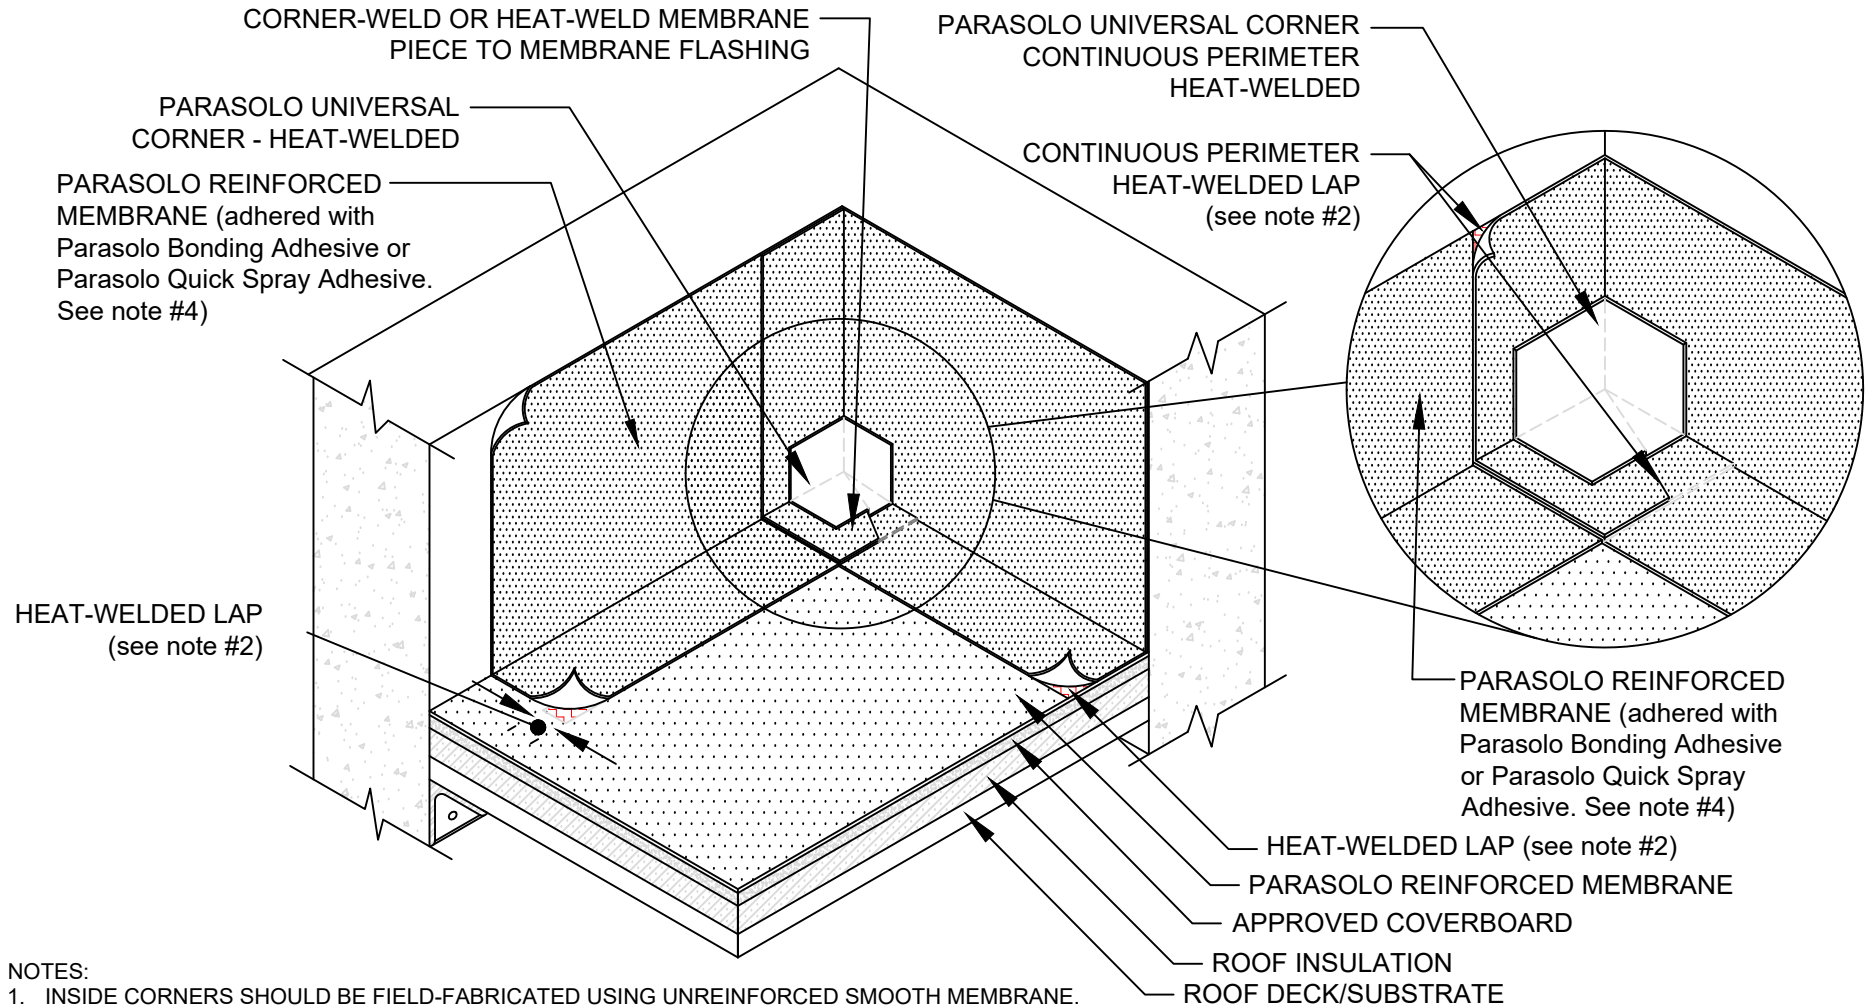


# INSIDE CORNER REINFORCEMENT - PRE-FORMED CORNER DETAIL

## PARASOLO ROOF MEMBRANE - INSULATED (ALL SYSTEMS)

LEGEND	
	HEAT WELD



### NOTES:

1. INSIDE CORNERS SHOULD BE FIELD-FABRICATED USING UNREINFORCED SMOOTH MEMBRANE.
2. FOR HEAT-WELDING LAPS USE 1" MINIMUM WELD TO 1-1/2" MAXIMUM WELD.
3. REQUIREMENTS AND RECOMMENDATIONS DETAILED IN CURRENT SIPLAST SPECIFICATIONS SHALL APPLY IN ADDITION TO THE ABOVE DRAWING
4. PARASOLO BONDING ADHESIVE CAN BE USED UP TO A MAXIMUM FLASHING HEIGHT OF 54 INCHES. ADDITIONAL TERMINATION IS REQUIRED FOR FLASHING HEIGHTS ABOVE 54 INCHES WHEN PARASOLO BONDING ADHESIVE IS USED. CONTACT THE SIPLAST TECHINAL DEPARTMENT FOR ADDITIONAL INFORMATION.

Scale: NTS

REF: INSIDE CORNER REINFORCED-PREFORMED CORNER - PARASOLO - INSULATED

**Detail Number:**  
DE-SP-36-15d



14911 Quorum Drive, Suite 600 - Dallas, Texas - 75254 (800) 922-8800

[www.siplast.com](http://www.siplast.com)

**Rev:** 06.08.2023