
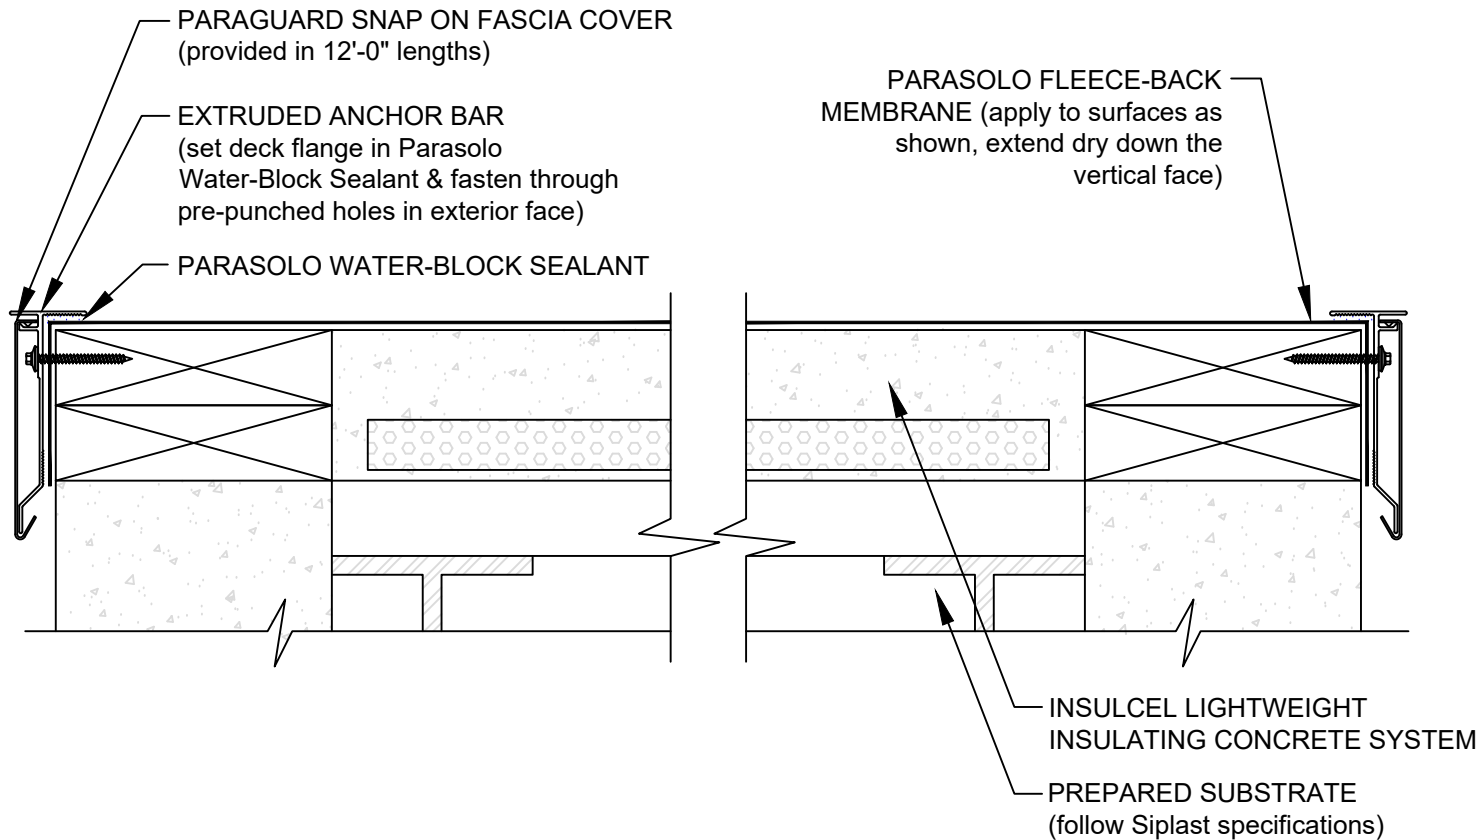


PARASOLO PARAGUARD EXTRUDED SP DRIP EDGE

PARASOLO FLEECE BACK MEMBRANE - INSULCEL LIGHTWEIGHT INSULATING CONCRETE

LEGEND	
	SEALANT



NOTES:

1. FASCIA FASTENERS ARE PROVIDED WITH THE PARAGUARD SP DRIP EDGE SYSTEM.
2. REQUIREMENTS AND RECOMMENDATIONS DETAILED IN CURRENT SIPLAST SPECIFICATIONS SHALL APPLY IN ADDITION TO THE ABOVE DRAWING.

Scale: NTS

REF: PARAGUARD SP DRIP EDGE - PARASOLO - INSULATED

Detail Number:
DE-SP-38-04f



14911 Quorum Drive, Suite 600 - Dallas, Texas - 75254 (800) 922-8800

www.siplast.com

Rev: 06.15.2023